


**CHANGING ELEVATION OF DROP INLETS,
CATCH BASINS, OR MANHOLES**
WILMINGTON:
MM 6.153 RT
MM 6.166 RT

**TEMPORARY 4 INCH WHITE LINE, PAINT &
DURABLE 4 INCH WHITE LINE (OPTION BID ITEM)**
(ALL LINES WILL INCLUDE EDGE LINE BREAKS AND
RADIUS FOR TOWN HIGHWAYS)
WILMINGTON:
MM 5.891 - 6.238 EDGE LINE LT & RT
MM 5.891 - 6.238 DASHED LANE LINE RT

**TEMPORARY 4 INCH YELLOW LINE, PAINT &
DURABLE 4 INCH YELLOW LINE (OPTION BID ITEM)**
(ALL LINES WILL INCLUDE C/L BREAKS FOR
TOWN HIGHWAYS)
WILMINGTON:
MM 5.891 - 6.238 C/L SOLID LT & RT
MM 5.939 DOUBLE SOLID RT TH-28
MM 6.166 DOUBLE SOLID LT TH-95

**TEMPORARY 24 INCH STOP BAR, PAINT &
DURABLE 24 INCH STOP BAR (OPTION BID ITEM)**
WILMINGTON:
MM 5.940 RT TH-28
MM 6.165 LT TH-95

**TEMPORARY LETTER OR SYMBOL, PAINT &
DURABLE LETTER OR SYMBOL (OPTION BID ITEM)**
WILMINGTON:
MM 5.940 RT - "STOP" (4 EACH)
MM 6.165 LT - "STOP" (4 EACH)

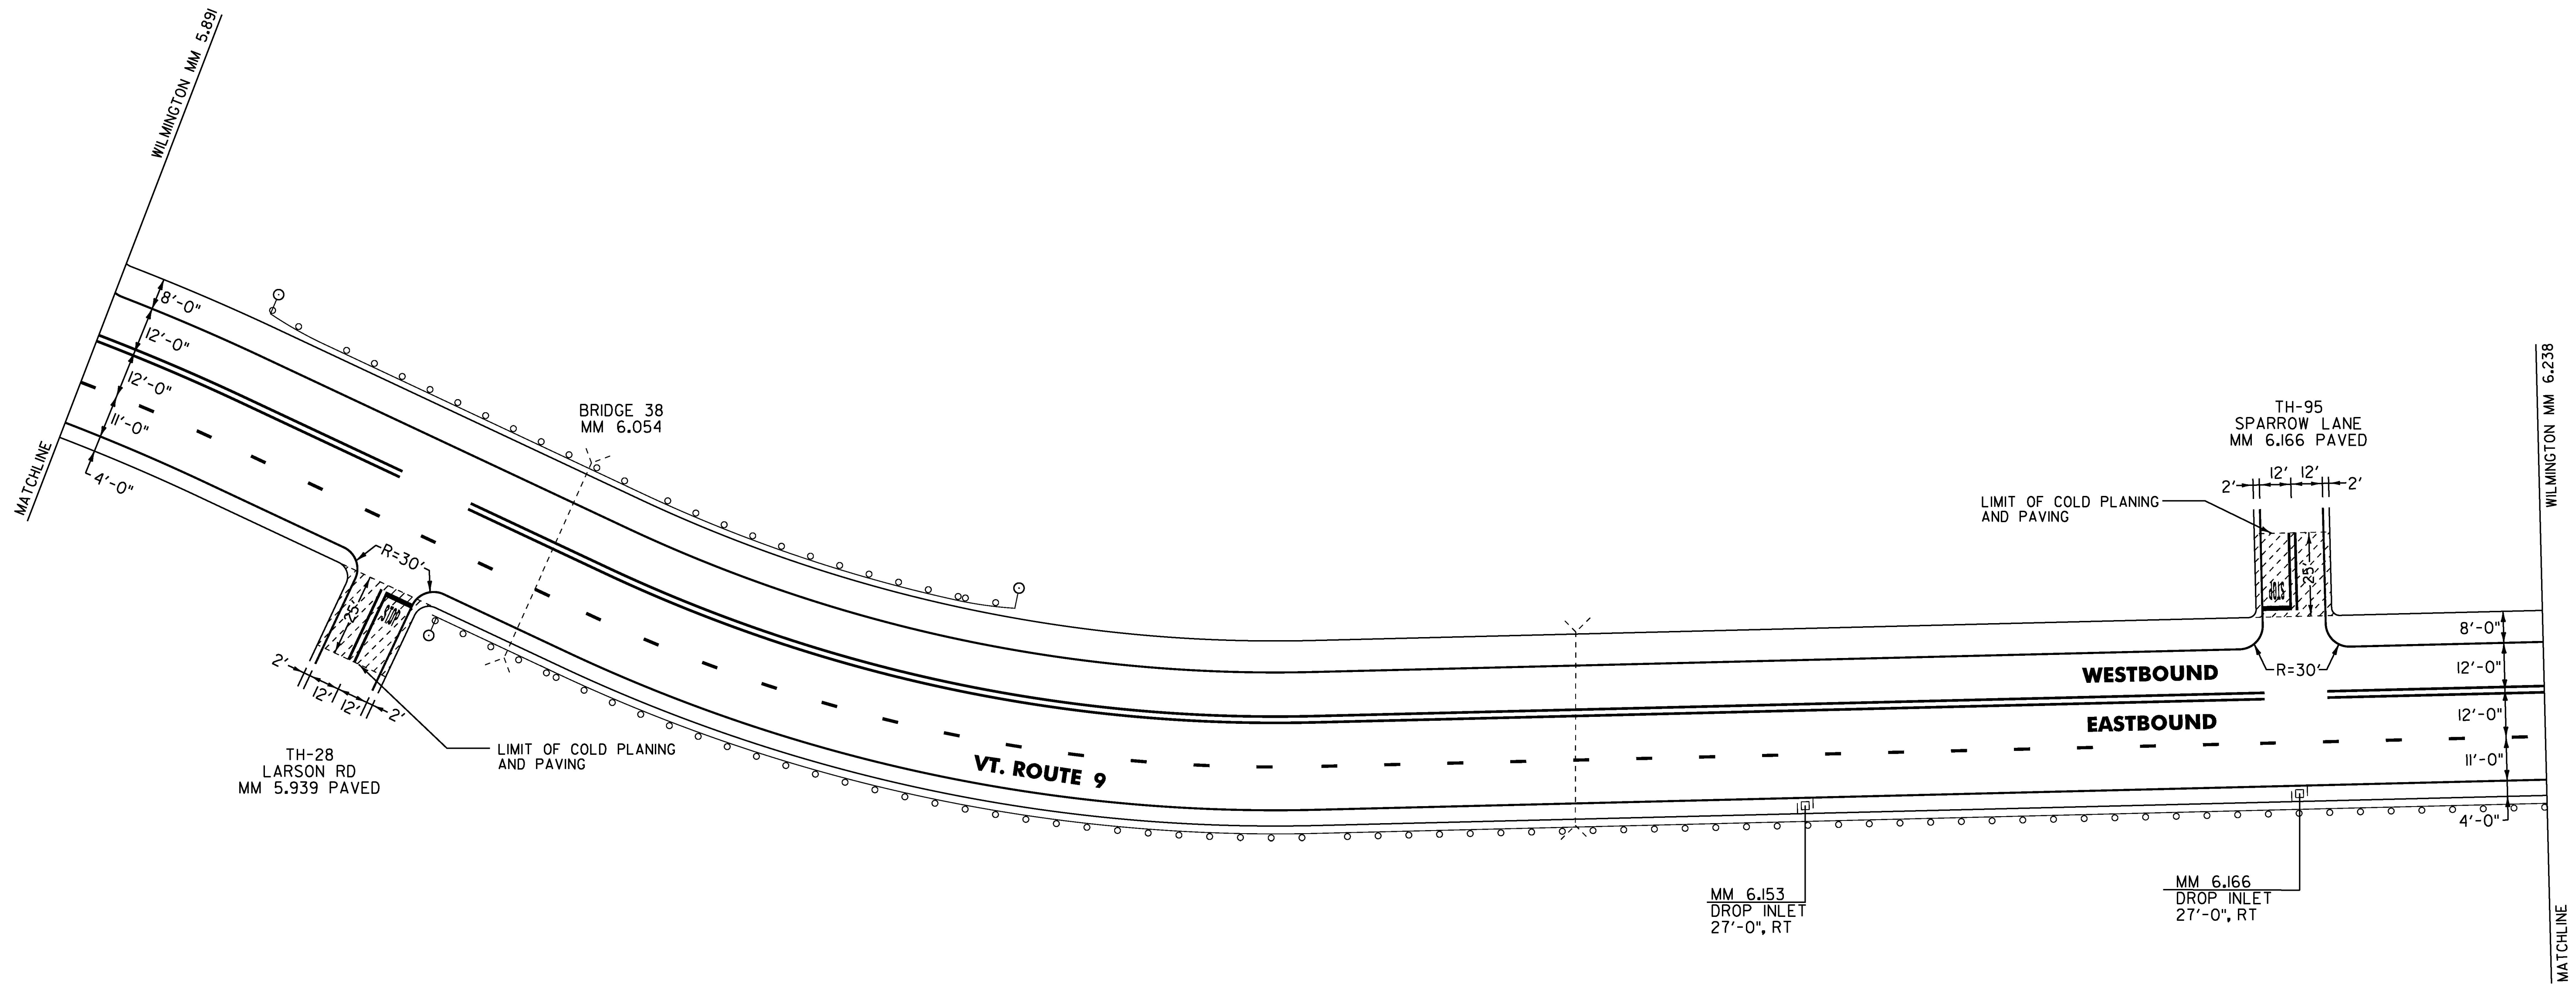

NOT TO SCALE

PROJECT NAME:	BENNINGTON-WILMINGTON
PROJECT NUMBER:	NH SURF (51)
FILE NAME:	p14v201Bennington-Wilmington.dg
PROJECT LEADER:	M. FOWLER
DESIGNED BY:	N. PAPPAS
LAYOUT SHEET 29	
PLOT DATE:	28-MAR-2017
DRAWN BY:	N. PAPPAS
CHECKED BY:	M. FOWLER
SHEET 48	OF 64