


CHANGING ELEVATION OF DROP INLETS, CATCH BASINS, OR MANHOLES
 WILMINGTON:
 MM 6.253 LT
 MM 6.313 LT
 MM 6.358 LT
 MM 6.477 LT
 MM 6.534 LT
 MM 6.590 LT

TEMPORARY 4 INCH WHITE LINE, PAINT & DURABLE 4 INCH WHITE LINE (OPTION BID ITEM)
 (ALL LINES WILL INCLUDE EDGE LINE BREAKS AND RADIUS FOR TOWN HIGHWAYS)
 WILMINGTON:
 MM 6.238 - 6.591 EDGE LINE LT & RT
 MM 6.238 - 6.591 DASHED LANE LINE RT

TEMPORARY 4 INCH YELLOW LINE, PAINT & DURABLE 4 INCH YELLOW LINE (OPTION BID ITEM)
 (ALL LINES WILL INCLUDE C/L BREAKS FOR TOWN HIGHWAYS)
 WILMINGTON:
 MM 6.238 - 6.591 C/L SOLD LT & RT
 MM 6.373 DOUBLE SOLID RT

TEMPORARY 24 INCH STOP BAR, PAINT & DURABLE 24 INCH STOP BAR (OPTION BID ITEM)
 WILMINGTON:
 MM 6.374 RT

TEMPORARY LETTER OR SYMBOL, PAINT & DURABLE LETTER OR SYMBOL (OPTION BID ITEM)
 WILMINGTON:
 MM 6.375 RT - "STOP" (4 EACH)

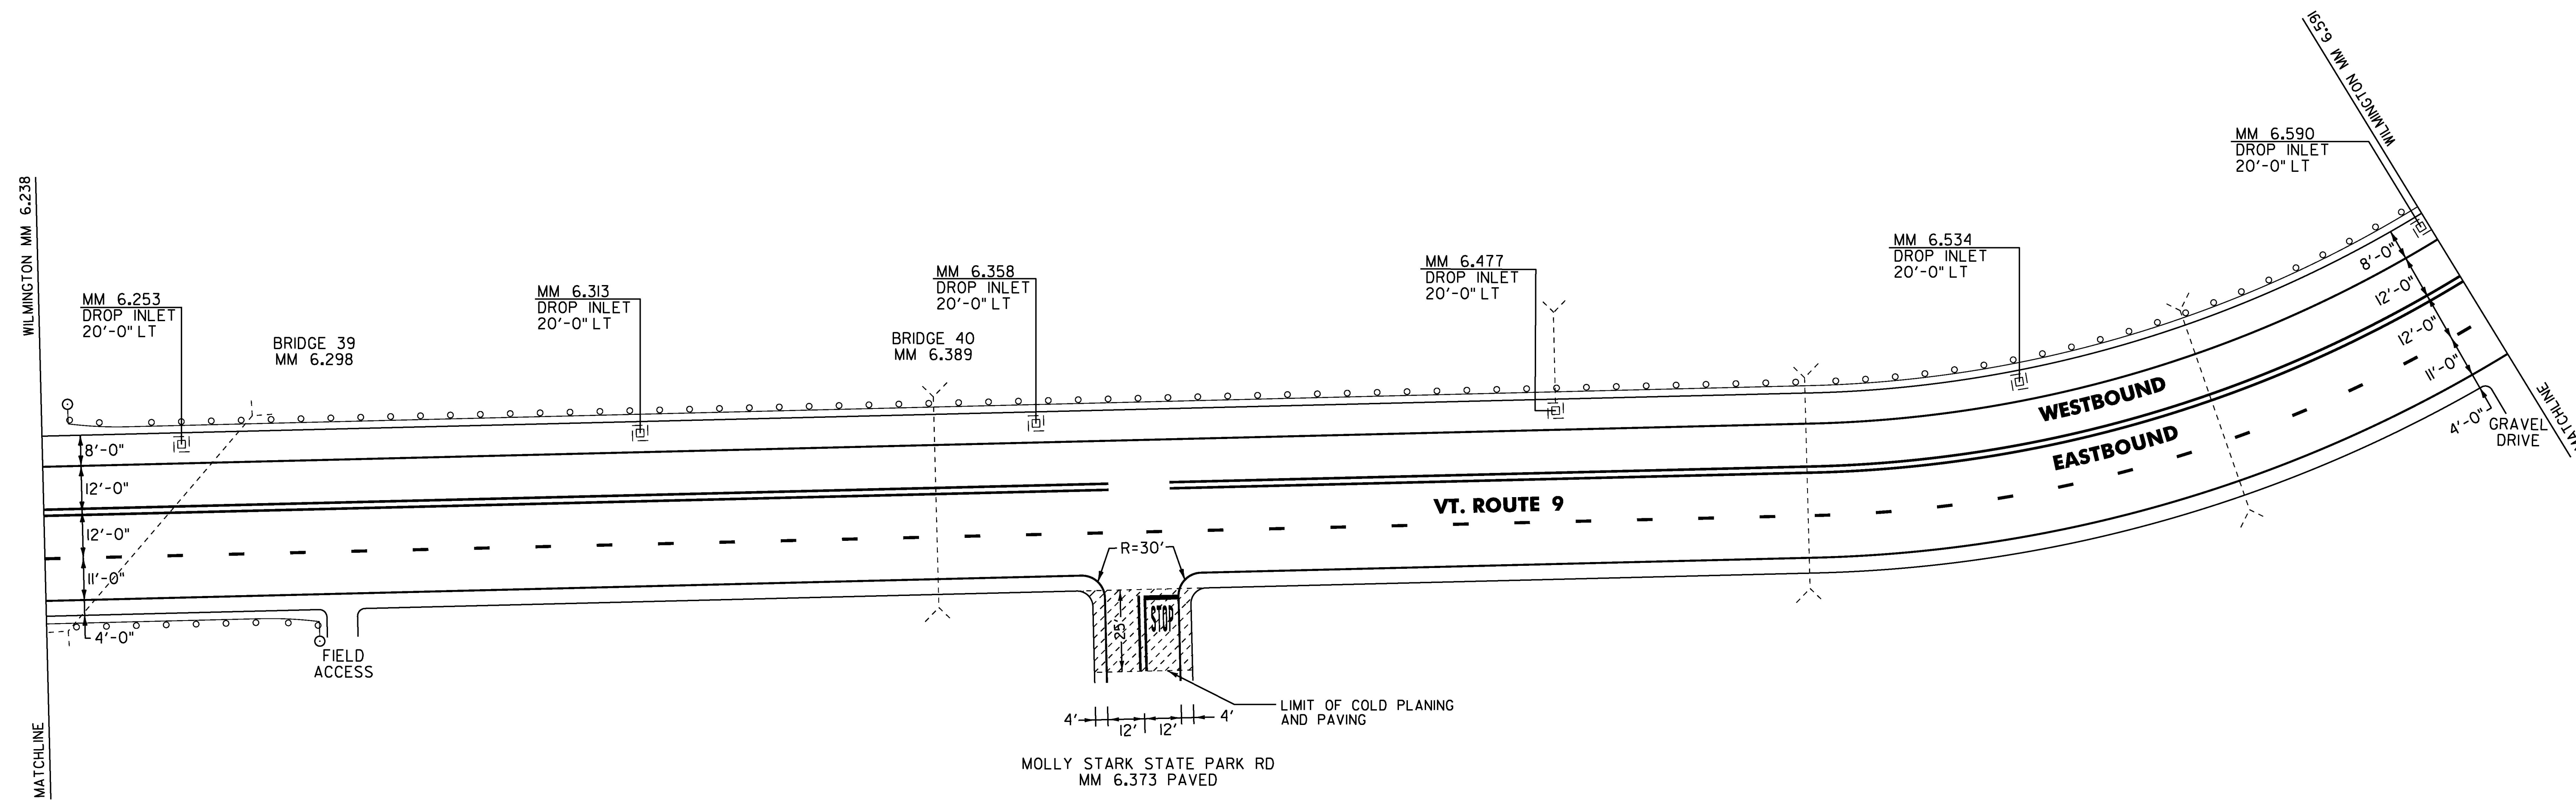

NOT TO SCALE

PROJECT NAME:	BENNINGTON-WILMINGTON
PROJECT NUMBER:	NH SURF (51)
FILE NAME: p14v201Bennington-Wilmington.dg	PLOT DATE: 28-MAR-2017
PROJECT LEADER: M. FOWLER	DRAWN BY: N. PAPPAS
DESIGNED BY: N. PAPPAS	CHECKED BY: M. FOWLER
LAYOUT SHEET 30	SHEET 49 OF 64