


TEMPORARY 4 INCH WHITE LINE, PAINT &
 DURABLE 4 INCH WHITE LINE (OPTION BID ITEM)
 (ALL LINES WILL INCLUDE EDGE LINE BREAKS AND
 RADIUS FOR TOWN HIGHWAYS)
 WILMINGTON:
 MM 6.591- 6.894 EDGE LINE LT & RT
 MM 6.591- 6.894 DASHED LANE LINE RT


TEMPORARY 4 INCH YELLOW LINE, PAINT &
 DURABLE 4 INCH YELLOW LINE (OPTION BID ITEM)
 (ALL LINES WILL INCLUDE C/L BREAKS FOR
 TOWN HIGHWAYS)
 WILMINGTON:
 MM 6.591- 6.894 C/L SOLD LT & RT
 MM 6.623 DOUBLE SOLID LT TH-27

TEMPORARY 24 INCH STOP BAR, PAINT &
 DURABLE 24 INCH STOP BAR (OPTION BID ITEM)
 WILMINGTON:
 MM 6.622 LT TH-27

TEMPORARY LETTER OR SYMBOL, PAINT &
 DURABLE LETTER OR SYMBOL (OPTION BID ITEM)
 WILMINGTON:
 MM 6.375 RT - "STOP" (4 EACH)

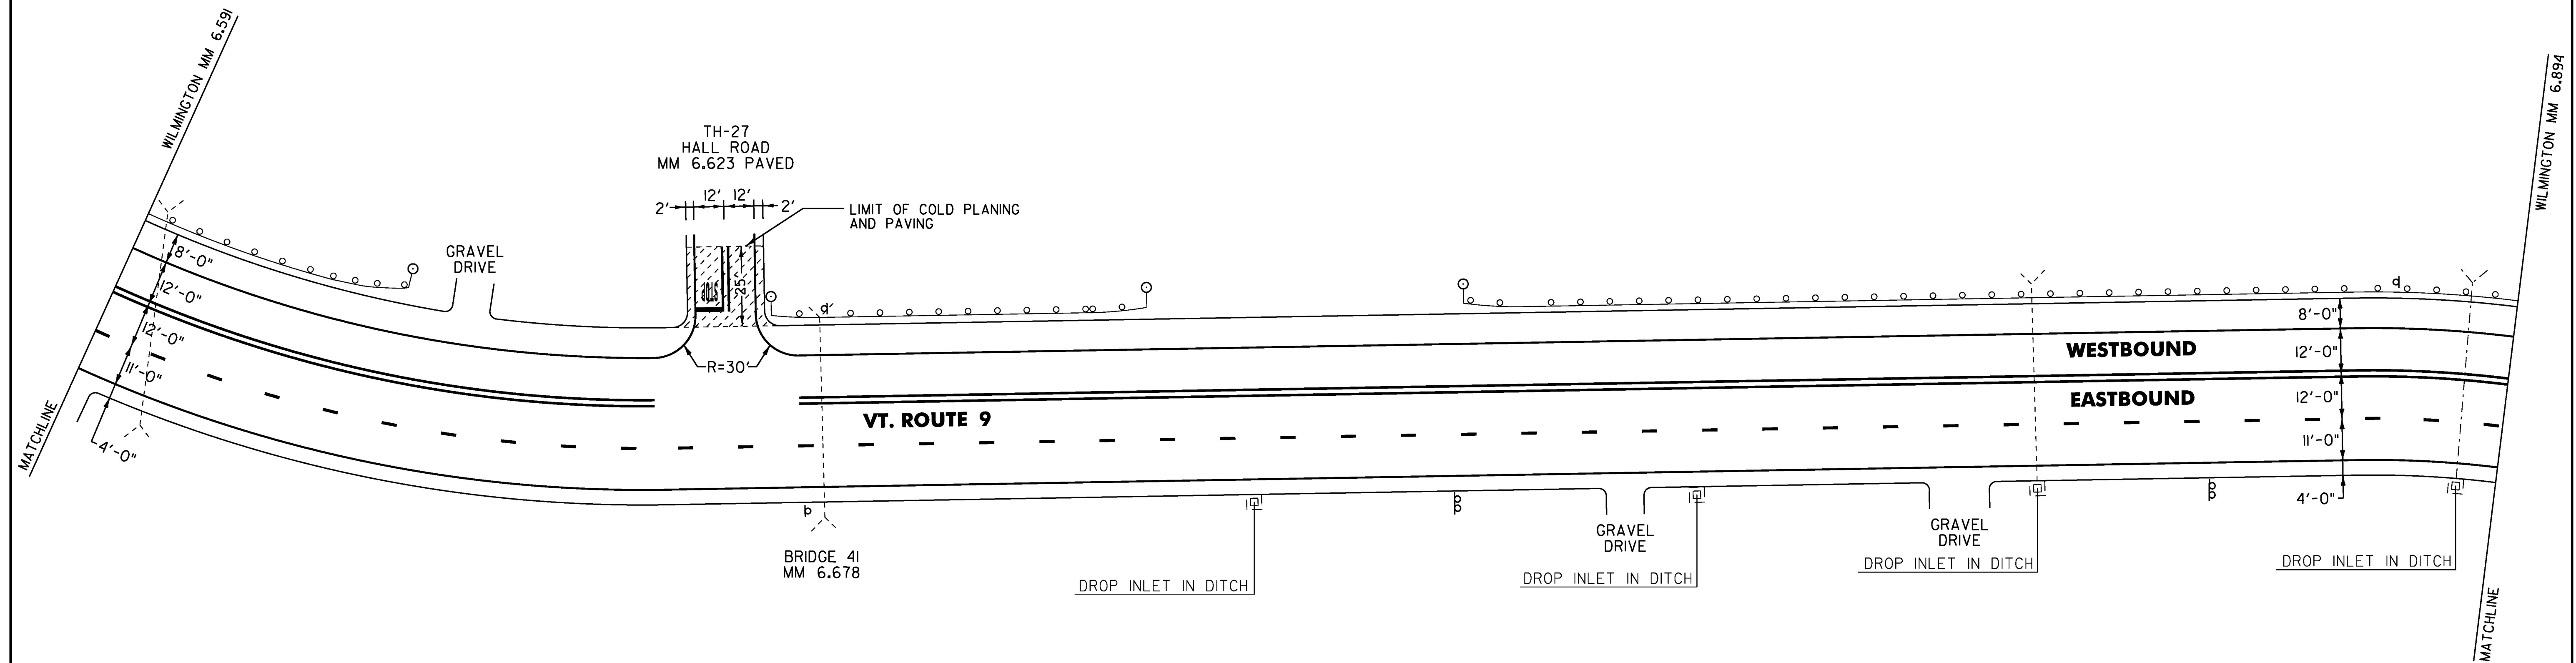

LEGEND: COLD PLANE AREA

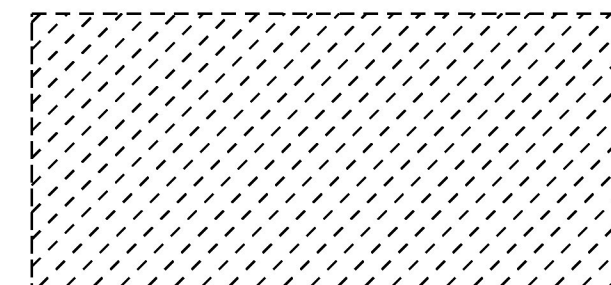

NOT TO SCALE

PROJECT NAME:	BENNINGTON-WILMINGTON
PROJECT NUMBER:	NH SURF (51)
FILE NAME: p14v201Bennington-Wilmington.dwg	PLOT DATE: 28-MAR-2017
PROJECT LEADER: M. FOWLER	DRAWN BY: N. PAPPAS
DESIGNED BY: N. PAPPAS	CHECKED BY: M. FOWLER
LAYOUT SHEET 31	SHEET 50 OF 64