



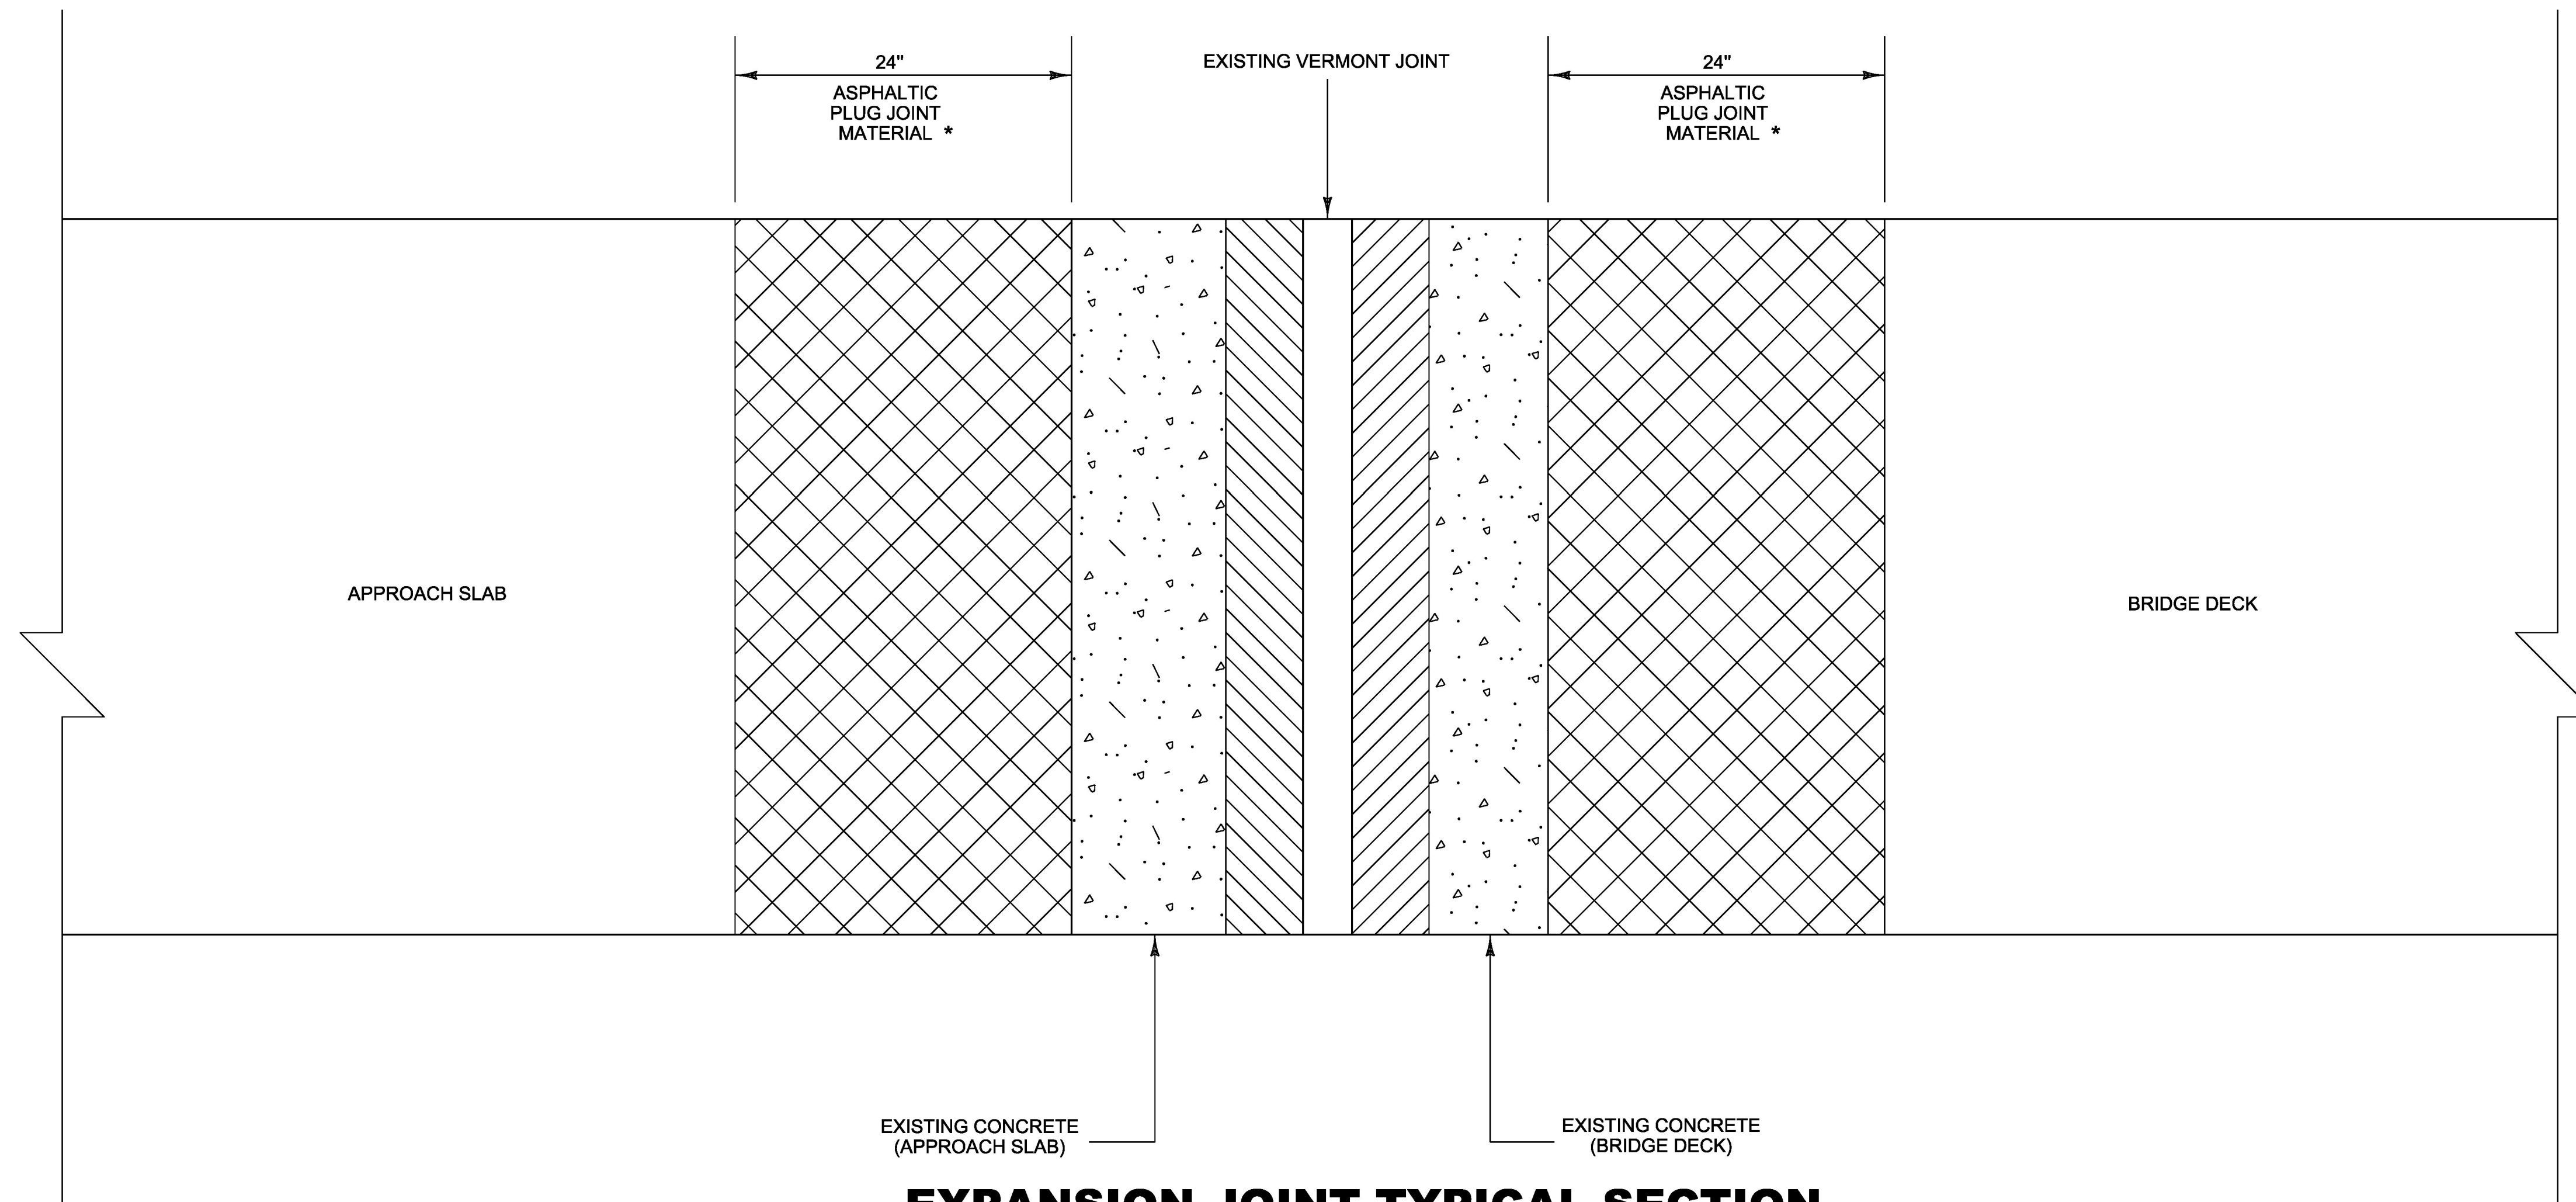

**EXPANSION JOINT TYPICAL SECTION
PLAN VIEW
(VERMONT JOINT)**
NOT TO SCALE

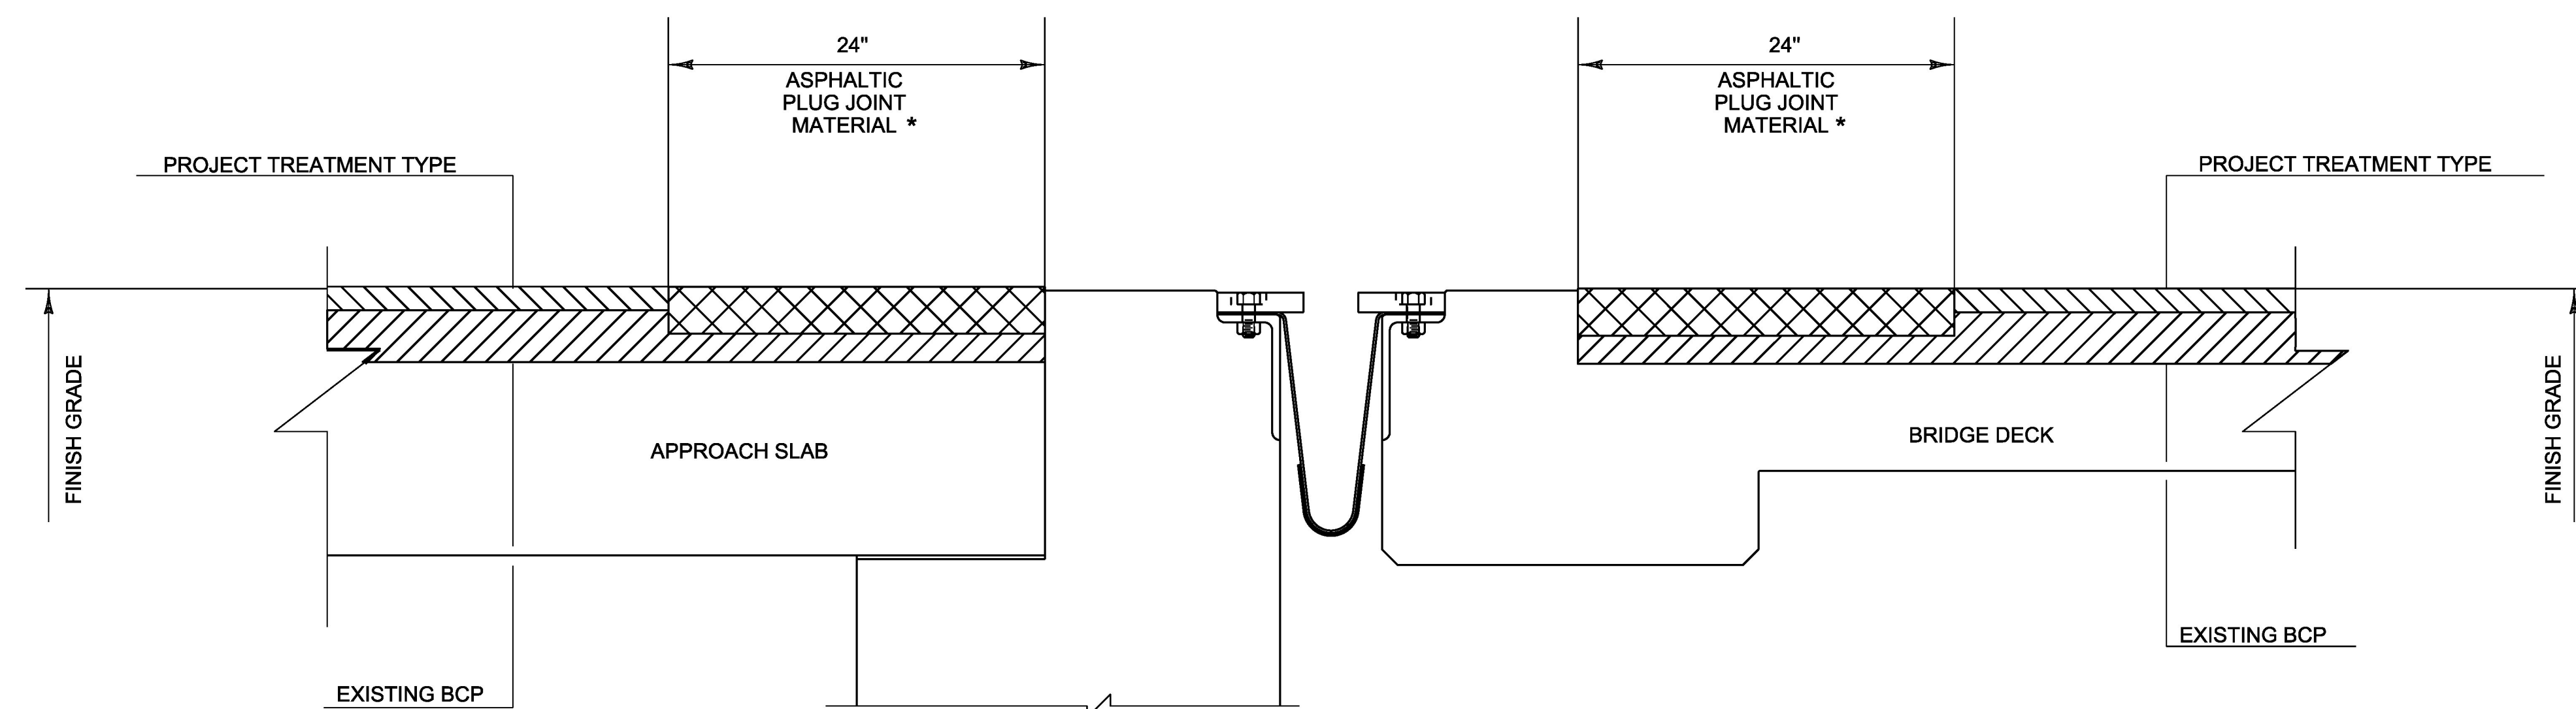

**EXPANSION JOINT TYPICAL SECTION
CROSS SECTION
(VERMONT JOINT)**
NOT TO SCALE

* 2" MINIMUM THICKNESS UNLESS OTHERWISE DIRECTED BY THE ENGINEER

PROJECT NAME:	BENNINGTON-WILMINGTON		
PROJECT NUMBER:	NH SURF (5I)		
FILE NAME:	pl4v20I Bennington-Wilmington.dgn	DATE:	28-MAR-2017
PROJECT LEADER:	M. FOWLER	DRAWN BY:	N. PAPPAS
DESIGNED BY:	N. PAPPAS	CHECKED BY:	M. FOWLER
VT JOINT ASPHALTIC PLUG DETAIL SHEET		SHEET	61 OF 64