


VT 9 Bennington-Wilmington NH SURF(51) PreCon IRI

Profiled 6/3/2016

EB Avg. IRI = 104.7 WB Avg. IRI = 102.2

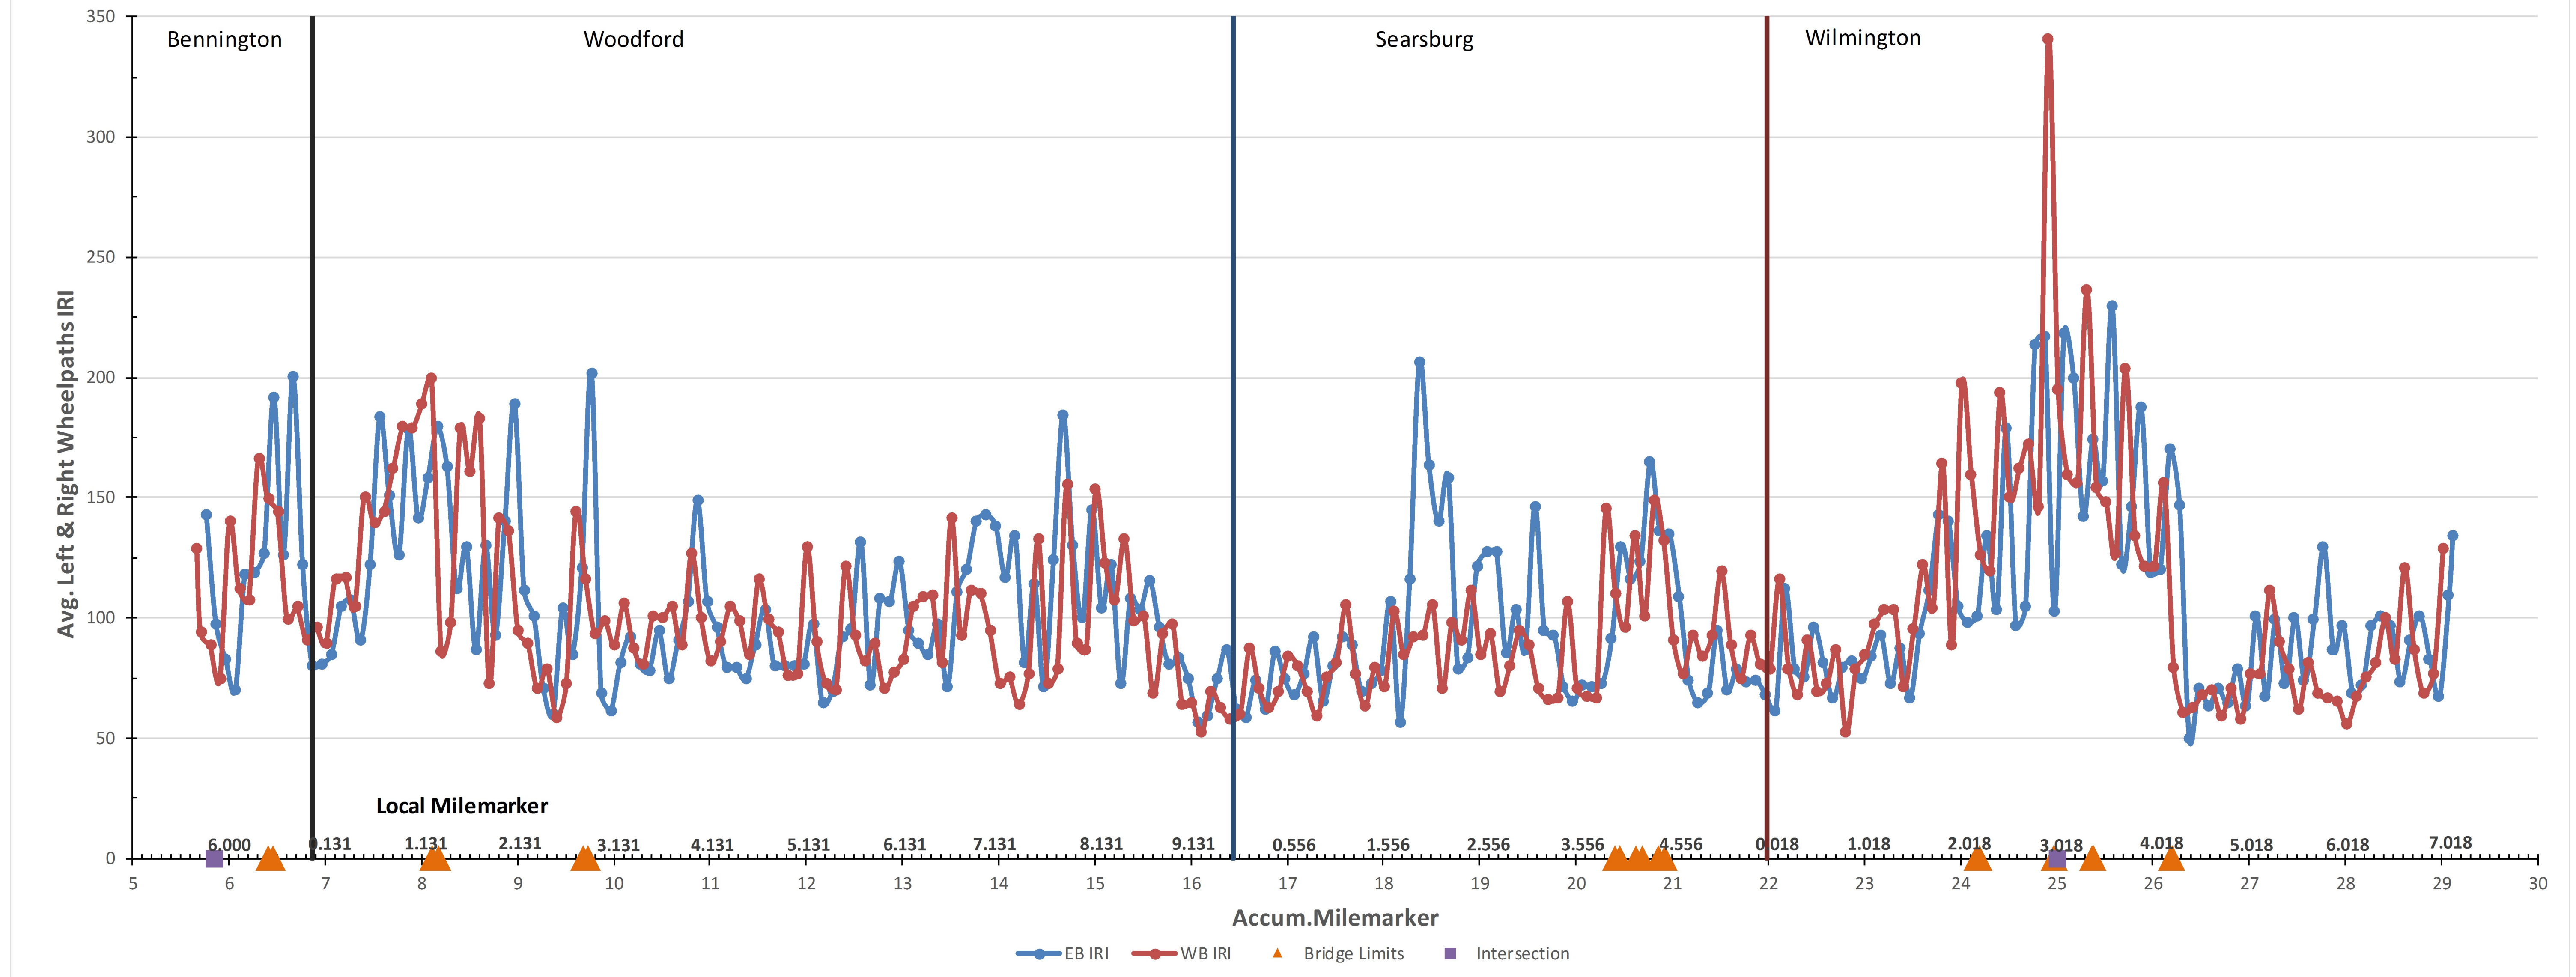

**FOR INFORMATIONAL PURPOSES ONLY**

**NOT TO SCALE**

PROJECT NAME:	BENNINGTON-WILMINGTON
PROJECT NUMBER:	NH SURF (51)
FILE NAME: p14v201Bennington-Wilmington.dg	PLOT DATE: 28-MAR-2017
PROJECT LEADER: M. FOWLER	DRAWN BY: N. PAPPAS
DESIGNED BY: N. PAPPAS	CHECKED BY: M. FOWLER
ROUGHNESS DATA INFORMATION SHEET	SHEET 63 OF 64