


VT 100C Johnson-Hyde Park STP SURF(52) PreCon IRI
 Profiled 10/1/2015
 NB Avg. IRI = 90.3 SB Avg. IRI = 80.1

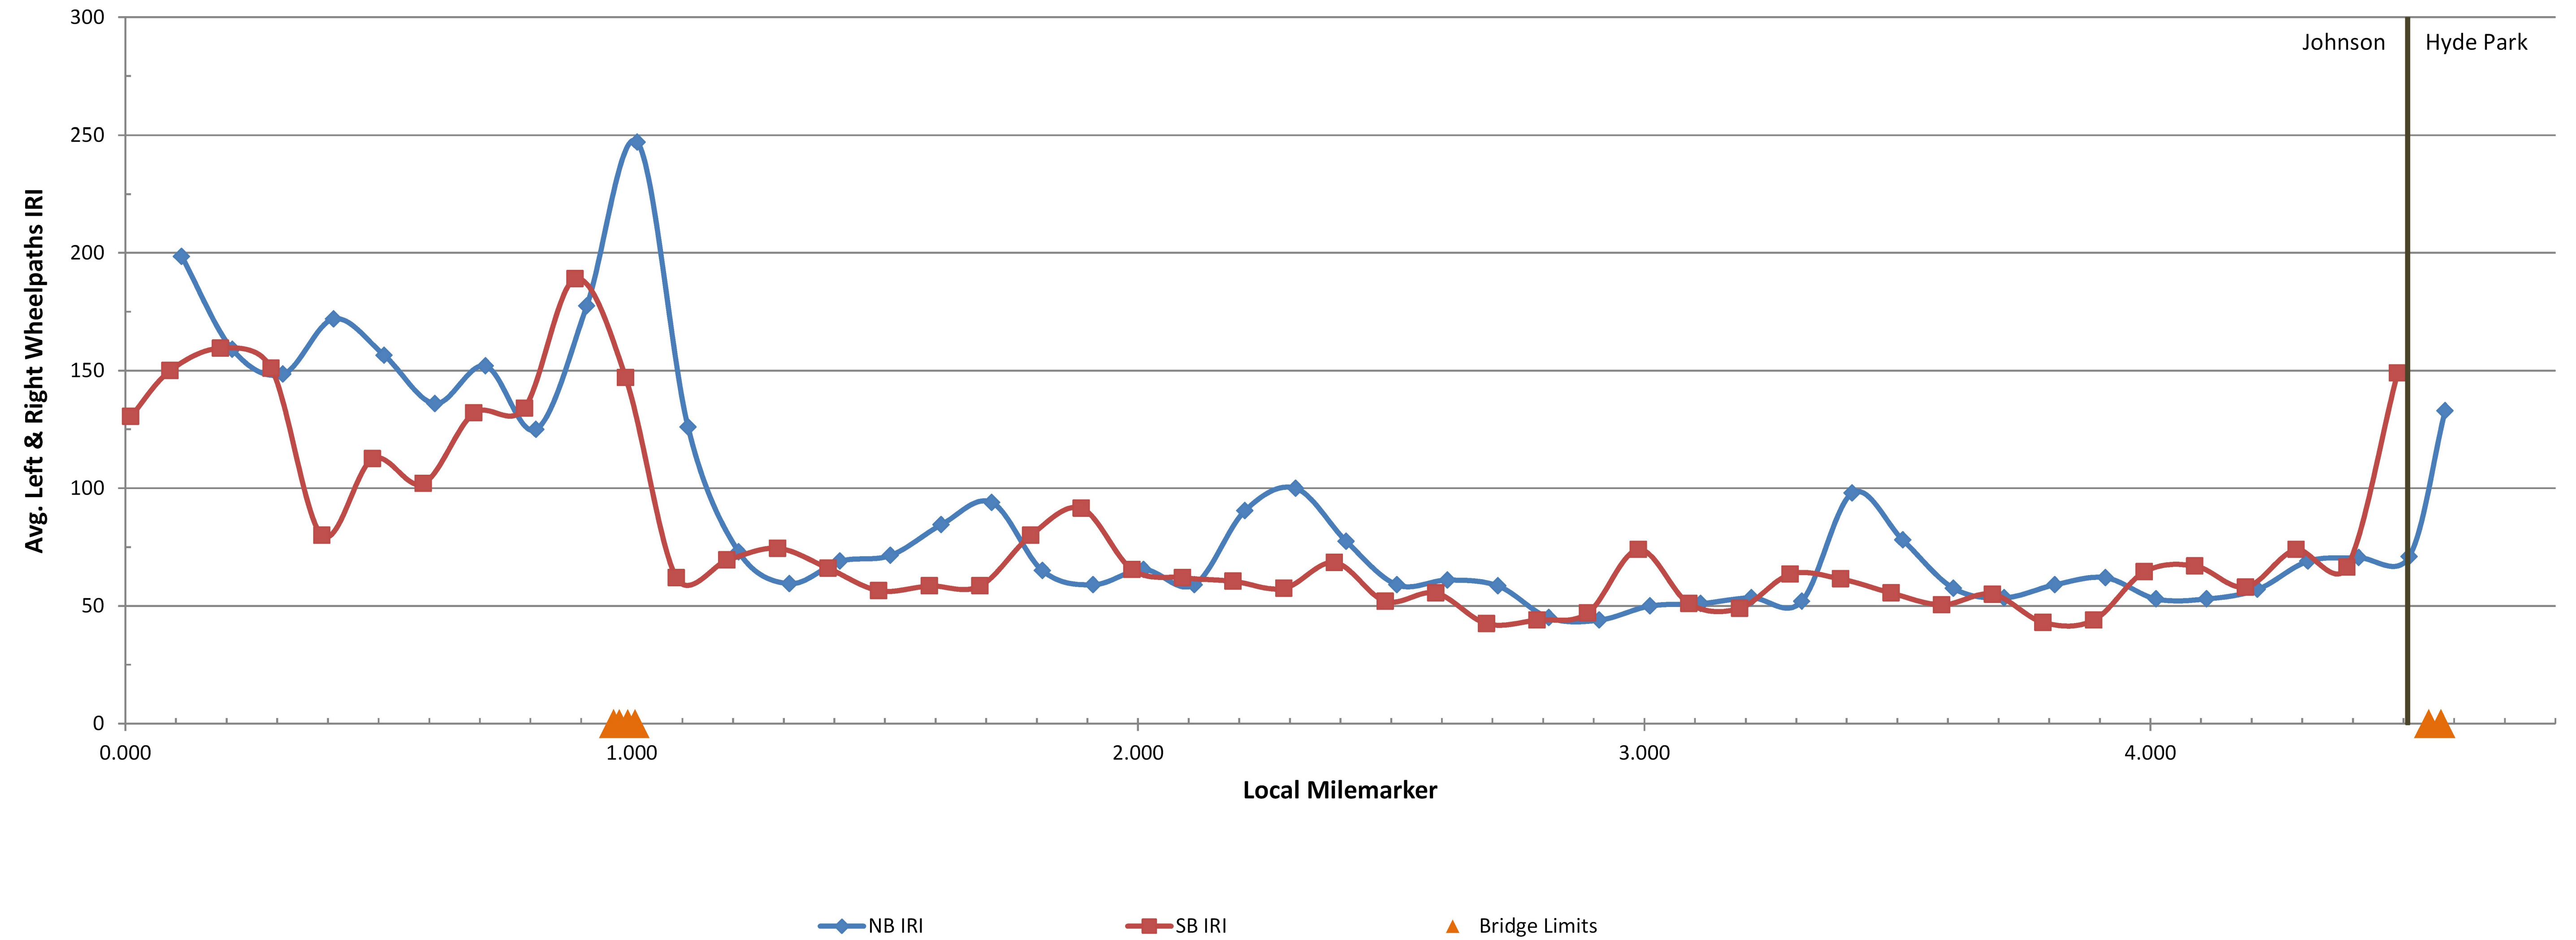

FOR INFORMATIONAL PURPOSES ONLY

PROJECT NAME:	JOHNSON - HYDE PARK
PROJECT NUMBER:	STP SURF(52)
FILE NAME: I4v204\pl4v204.dgn\pl4v204_20.i	PLOT DATE: 04-NOV-2015
PROJECT LEADER: M. FOWLER	DRAWN BY: K. LOCKE
DESIGNED BY: K. LOCKE	CHECKED BY: M. FOWLER
ROUGHNESS DATA INFORMATION SHEET	SHEET 20 OF 45