


CONSTRUCTION APPROACH SIGNING

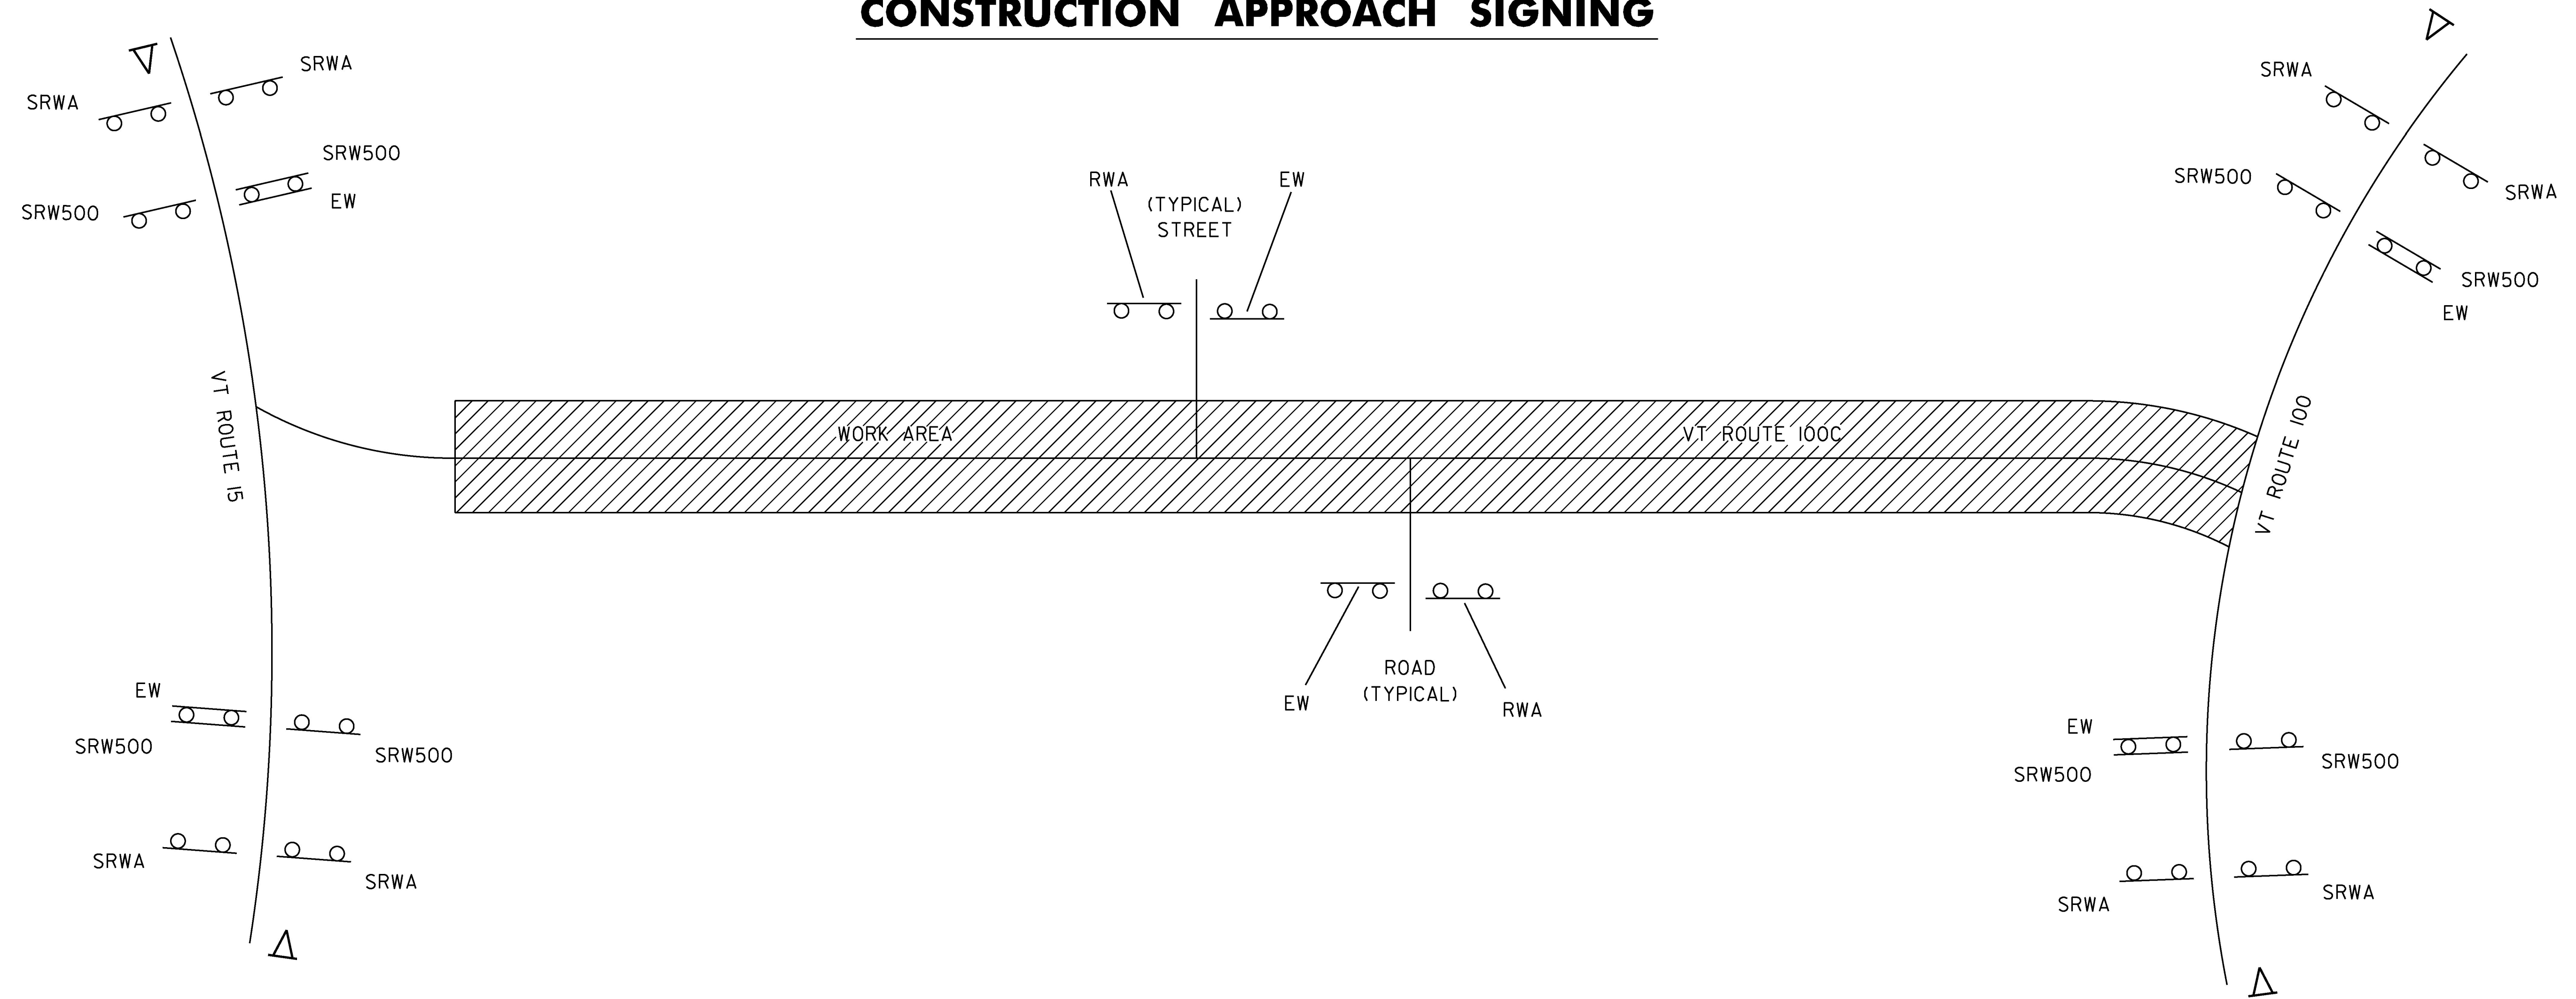

LIST OF
CONSTRUCTION SIGNS

TOWN HIGHWAY	RWA	EW	SRWA	SRW500
JOHNSON				
BEGIN PROJECT		2	4	4
SCHOOL ROAD				
TH #56				
SINCLAIR ROAD				
ROCKY ROAD				
HOAG ROAD				
WHITCOMB ISLAND ROAD				
MINE ROAD				
WILSON ROAD				
OBER HILL ROAD				
BRADLEY ROAD				
HYDE PARK				
END PROJECT		2	4	4
TOTALS	10	14	8	8

LEGEND

- RWA = SIDE ROAD WORK AHEAD
- SRWA = SIDE ROAD WORK AHEAD
- SRW500 = SIDE ROAD WORK 500 FEET
- EW = END WORK
- △ = PORTABLE CHANGEABLE MESSAGE SIGN

PROJECT NAME:	JOHNSON - HYDE PARK
PROJECT NUMBER:	STP SURF(52)
FILE NAME:	I4v204\pi4v204.dgn\pi4v204_22.1
PLOT DATE:	04-NOV-2015
PROJECT LEADER:	M. FOWLER
DRAWN BY:	K. LOCKE
DESIGNED BY:	K. LOCKE
CHECKED BY:	M. FOWLER
CONSTRUCTION APPROACH SIGNING SHEET	SHEET 22 OF 45

NOT TO SCALE