


VT 118 Belvidere-Berkshire STP SURF(53) PreCon Ruts
 Profiled 10/1/2015

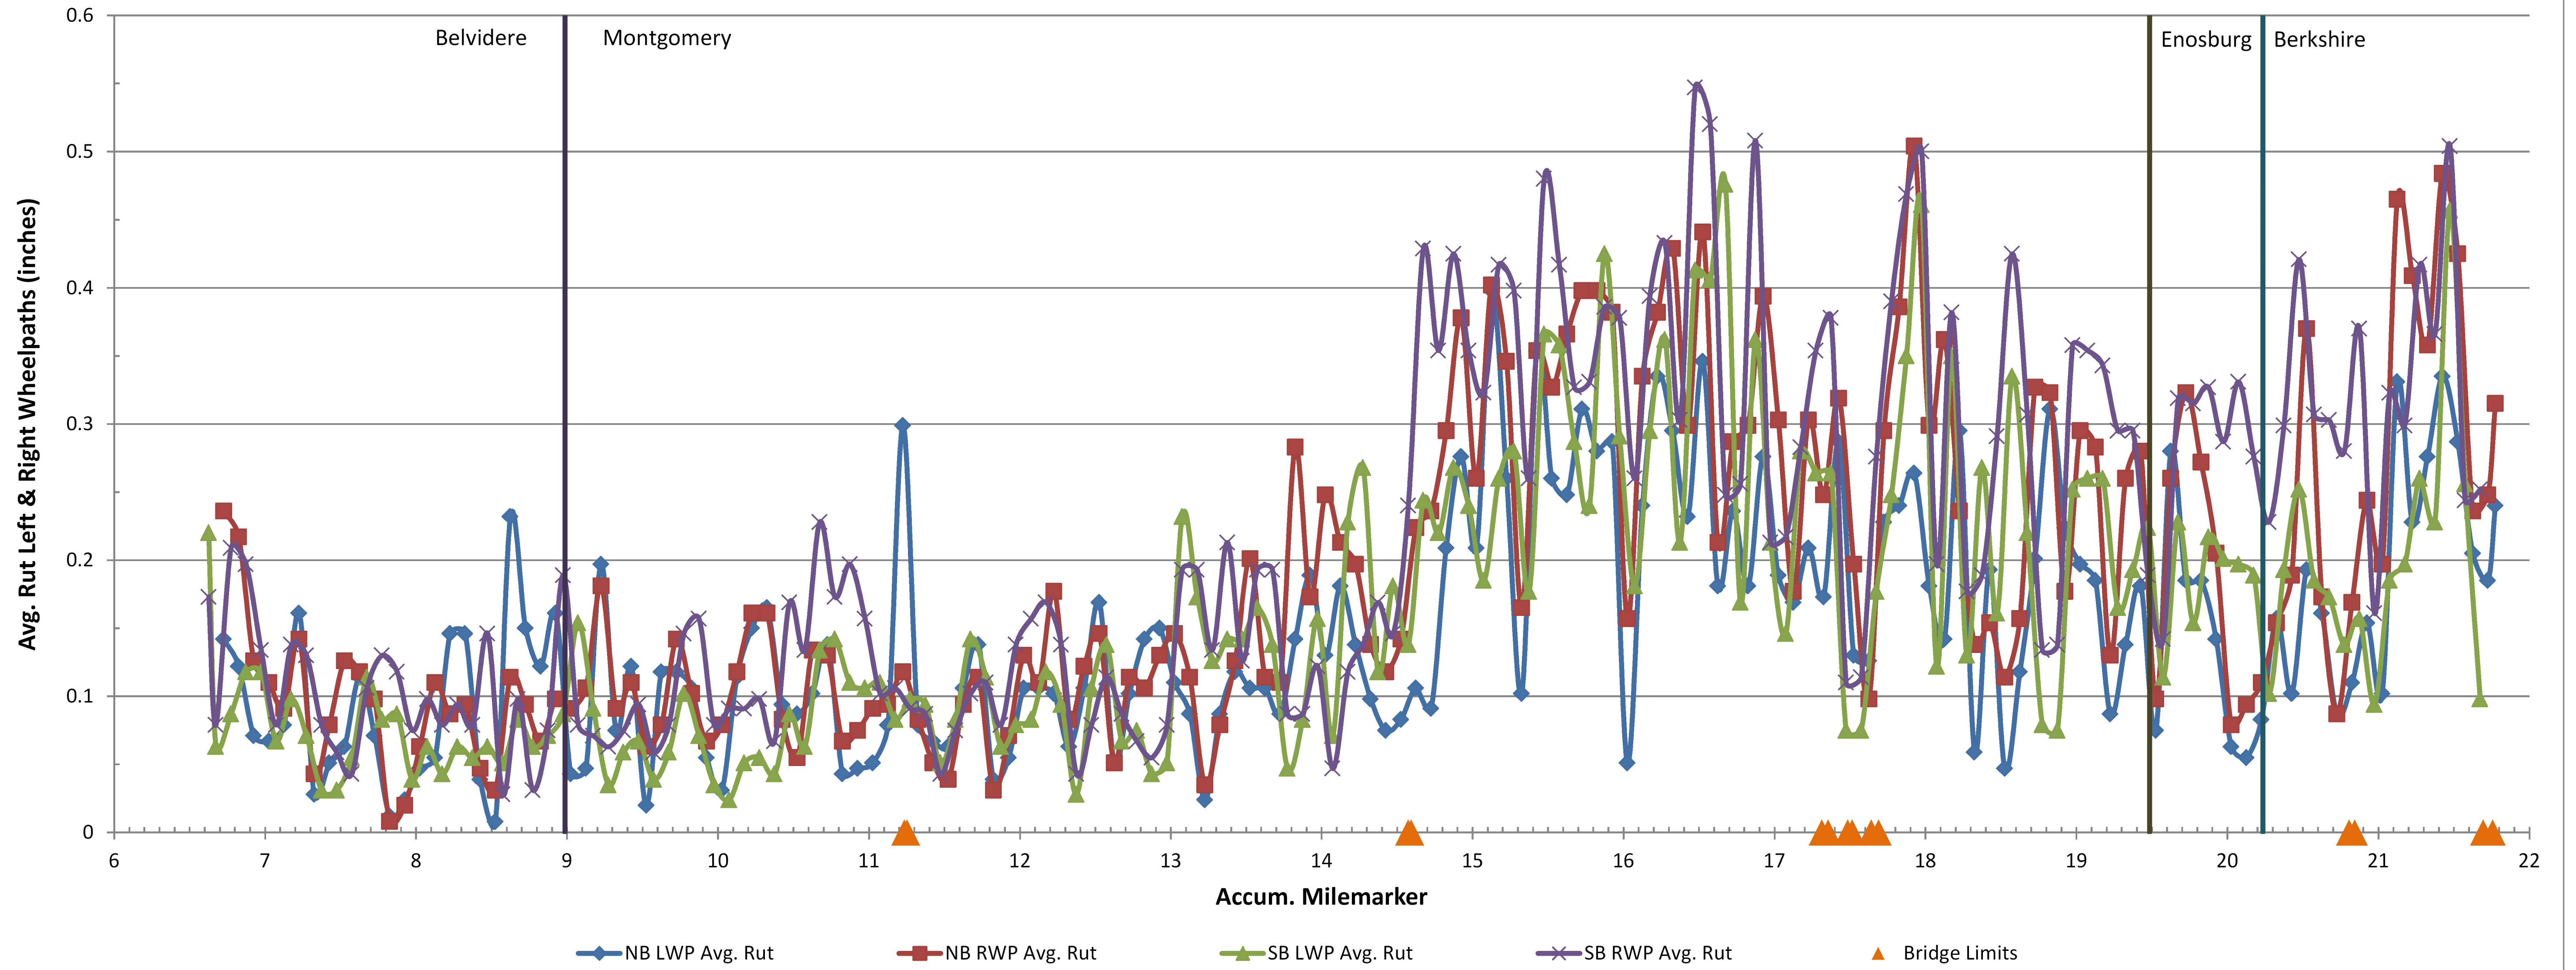

FOR INFORMATIONAL PURPOSES ONLY

PROJECT NAME:	BELVIDERE - BERKSHIRE
PROJECT NUMBER:	STP SURF(53)
FILE NAME: I4v204\pl4v204.dgn\pl4v204_42.i	PLOT DATE: 04-NOV-2015
PROJECT LEADER: M. FOWLER	DRAWN BY: K. LOCKE
DESIGNED BY: K. LOCKE	CHECKED BY: M. FOWLER
RUTTING DATA INFORMATION SHEET	SHEET 42 OF 45