


LIST OF CONSTRUCTION SIGNS

TOWN HIGHWAY	RWA	RW500	EW	RWN	SRWA	SRW500
BELVIDERE						
BEGIN PROJECT	2	2	1	1		
MONTGOMERY						
NUTTING RD	1		1			
S. BRANCH RD	1		1			
REAGAN RD	1		1			
SUNDELL RD	1		1			
GIBOU RD	1		1			
SOUTH BROOK RD	1		1			
SOUTH BROOK RD	1		1			
NOTCH RD	1		1			
GRANNY GRUNTS RD	1		1			
VT ROUTE 242	1		1			
TROUT RIVER RD	1		1			
RIVER ST	1		1			
SCHOOL DRIVE	1		1			
DREAMERS RD	1		1			
TH #41	1		1			
TH #1	1		1			
TH #39	1		1			
TH #42	1		1			
BANK RD	1		1			
COMSTOCK BRIDGE RD	1		1			
HILL WEST RD	1		1			
WEST HILL RD	1		1			
LONGLEY BRIDGE RD	1		1			
ENOSBURG						
HOPKINS BRIDGE RD	1		1			
PRIVE HILL RD	1		1			
BERKSHIRE						
WOODARD NEIGHBORHOOD RD	1		1			
PERLEY RD	1		1			
VT ROUTE 105 (END PROJ)			2		4	4
TOTALS	29	2	30	1	4	4

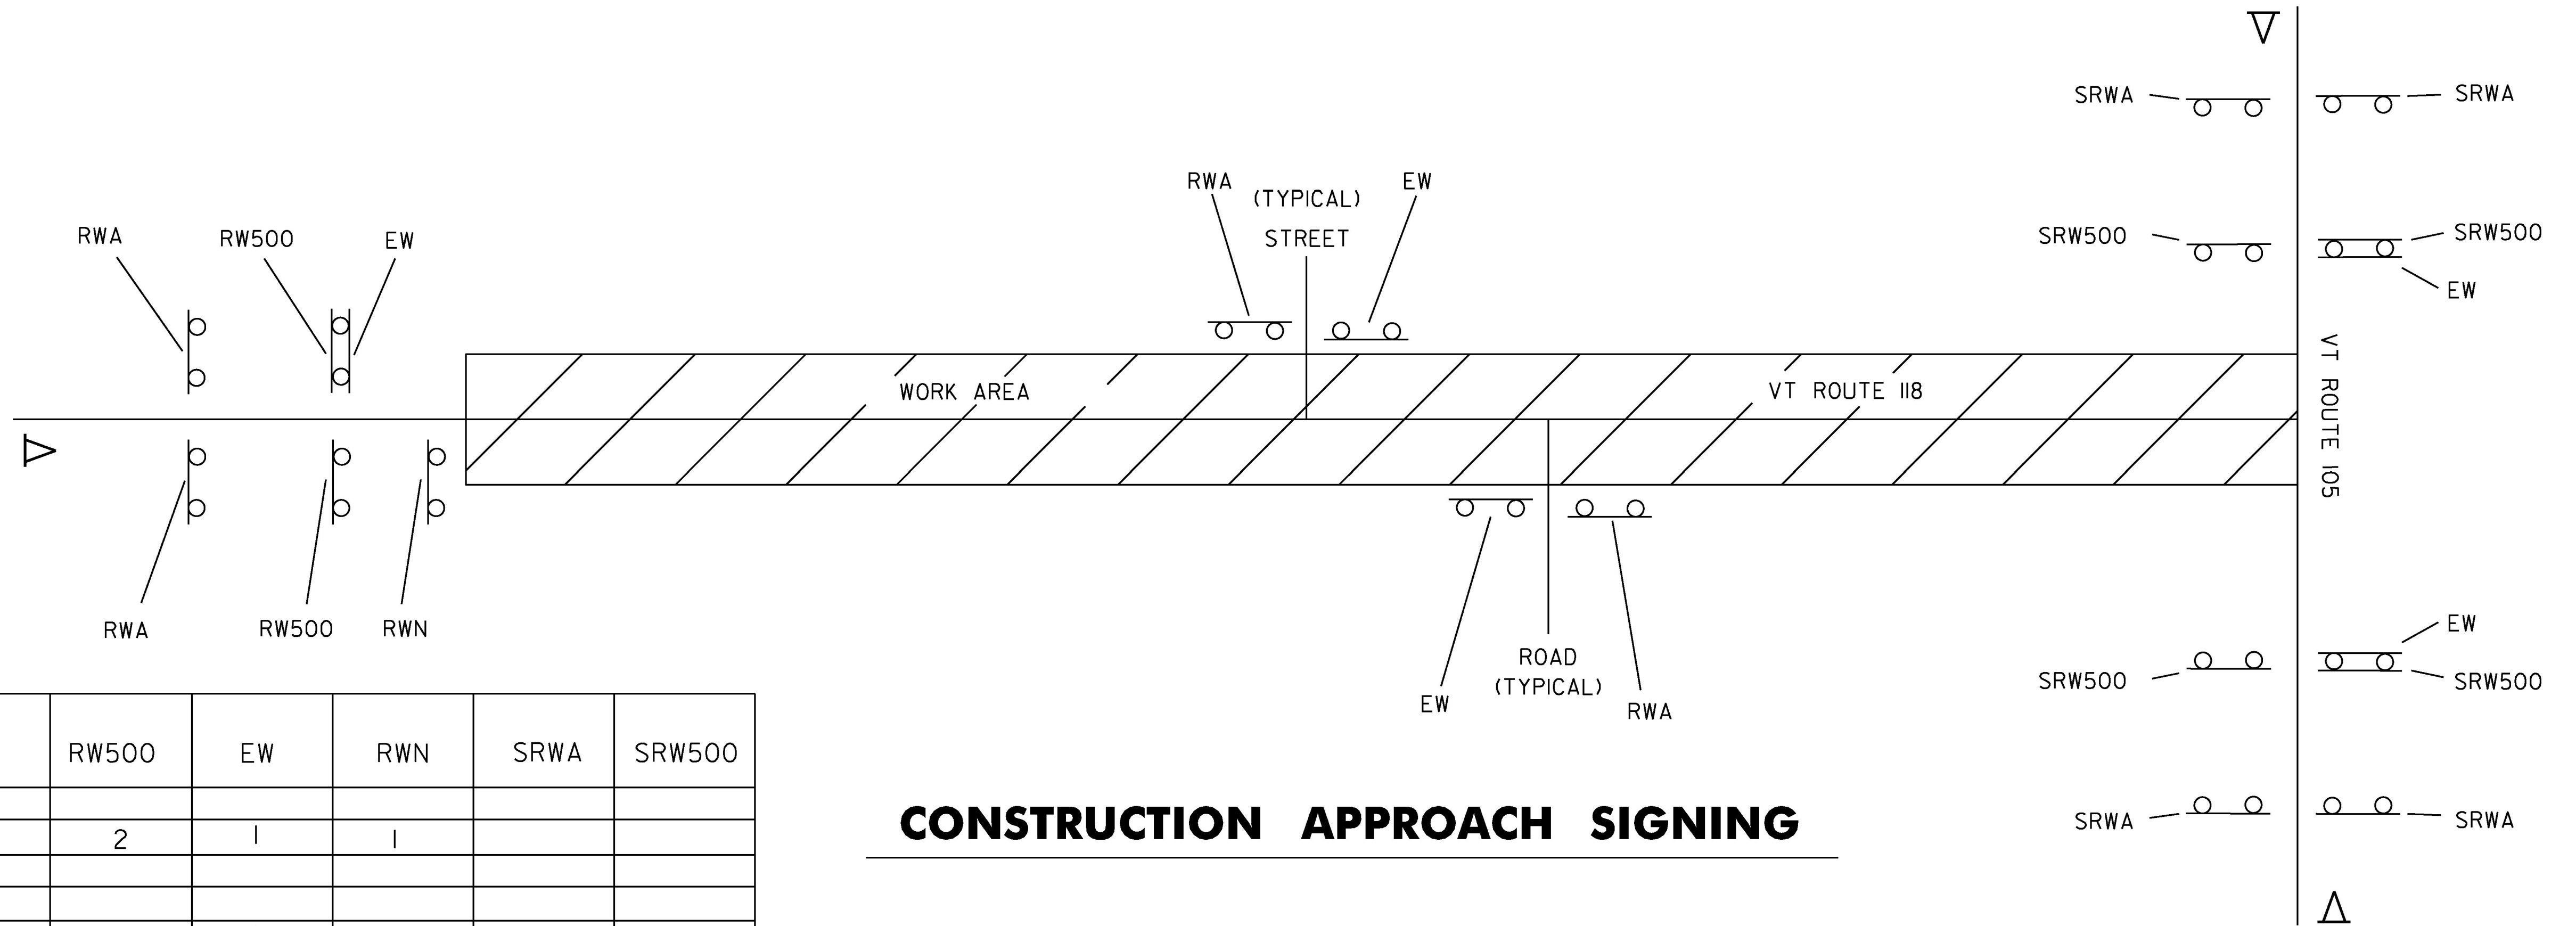

**CONSTRUCTION APPROACH SIGNING**

- LEGEND**
- RWA = ROAD WORK AHEAD
  - RW500 = ROAD WORK 500 FEET
  - EW = END WORK
  - RWN = ROAD WORK NEXT 15 MILES
  - SRWA = SIDE ROAD WORK AHEAD
  - SRW500 = SIDE ROAD WORK 500 FEET
  - △ = PORTABLE CHANGEABLE MESSAGE SIGN

**NOT TO SCALE**

PROJECT NAME:	BELVIDERE - BERKSHIRE
PROJECT NUMBER:	STP SURF(53)
FILE NAME:	I4v204\pi4v204.dgn\pi4v204_44.I
PLOT DATE:	04-NOV-2015
PROJECT LEADER:	M. FOWLER
DRAWN BY:	K. LOCKE
DESIGNED BY:	K. LOCKE
CHECKED BY:	M. FOWLER
CONSTRUCTION APPROACH SIGNING SHEET	SHEET 44 OF 45