
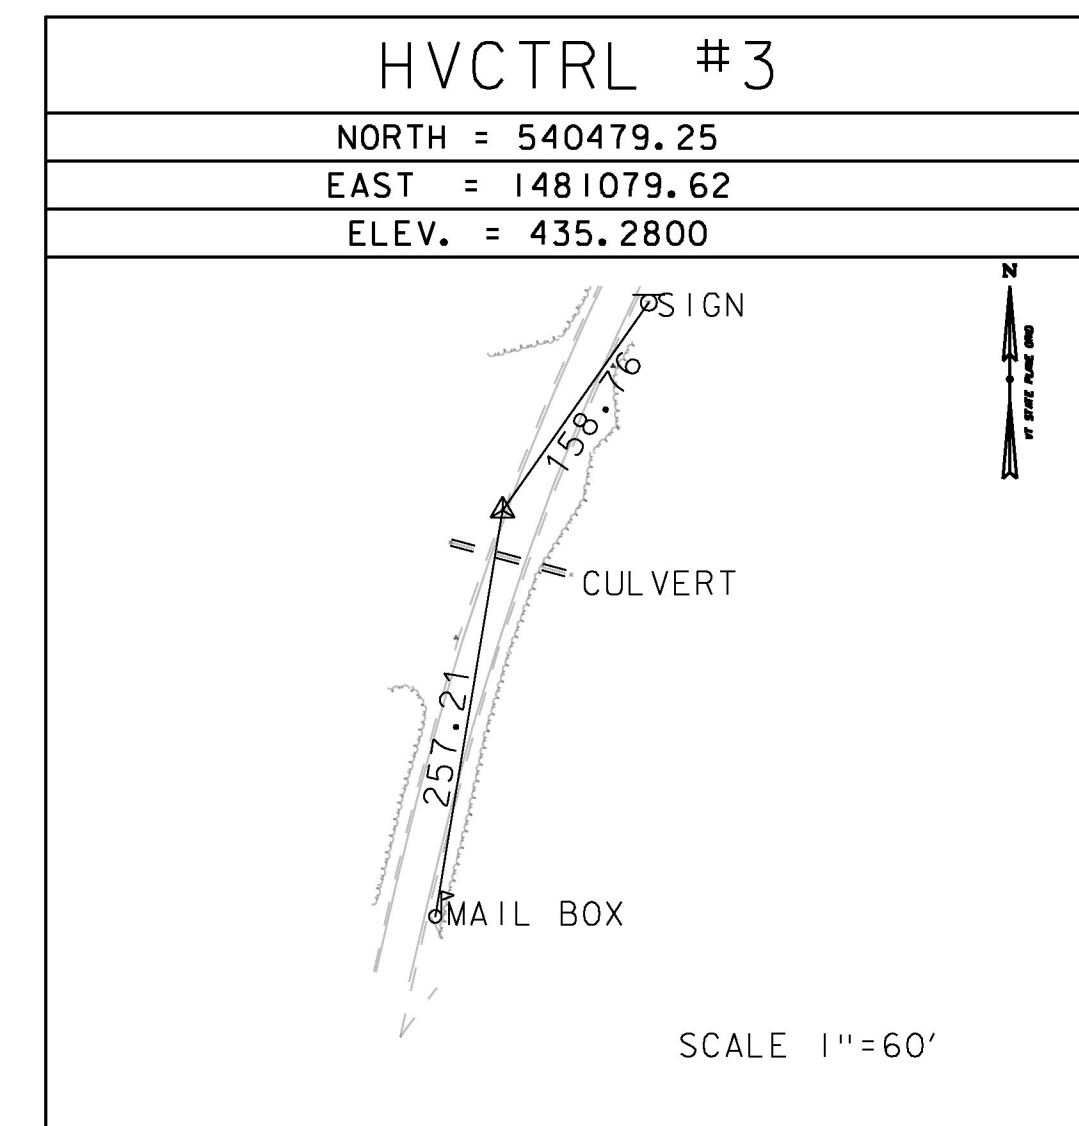
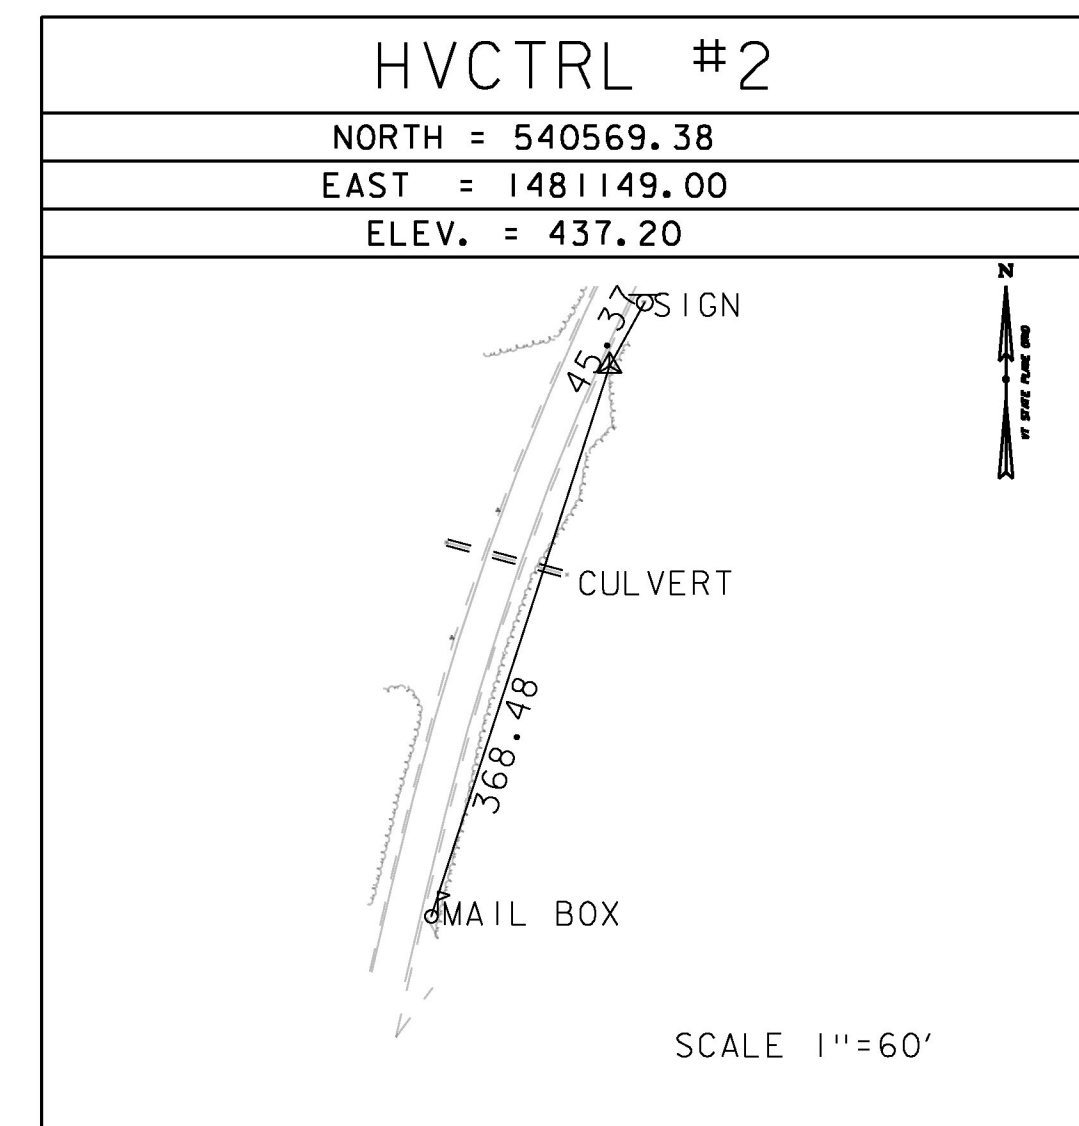


GPS CONTROL POINTS

STATE PLANE COORDINATES WERE DERIVED THROUGH THE USE OF RTK GPS UTILIZING THE VERMONT CORS SYSTEM

TRAVERSE TIES

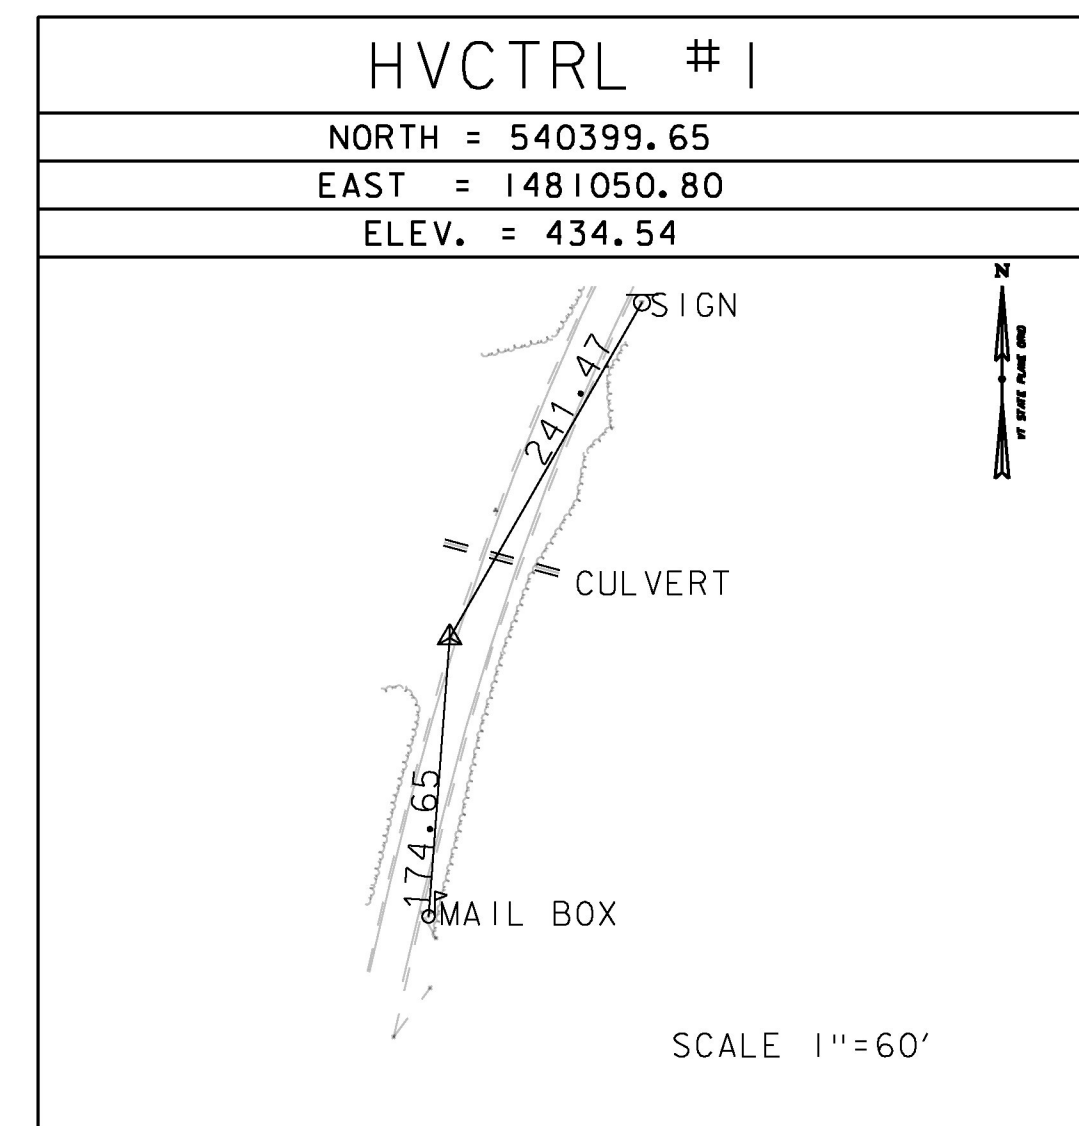

NORTH =
EAST =
ELEV. =

NORTH =
EAST =
ELEV. =

ALIGNMENT TIES

NORTH =
EAST =
ELEV. =

NORTH =
EAST =
ELEV. =

NORTH =
EAST =
ELEV. =

NORTH =
EAST =
ELEV. =

NORTH =
EAST =
ELEV. =

DATUM	
VERTICAL	NAVD 88
HORIZONTAL	NAD 83 (2011)
ADJUSTMENT	N/A

PROJECT NAME: MIDDLEBURY-STARKSBORO	
PROJECT NUMBER: STP 2953(I)	
FILE NAME: z14V2271.dgn	PLOT DATE: 5/4/2017
PROJECT LEADER: C.LATHROP	DRAWN BY: G. STOCKMAN
DESIGNED BY: G. STOCKMAN	CHECKED BY: C.LATHROP
TIE SHEET	SHEET 12 OF 186