


ADJUST ELEVATION OF VALVE BOX
STA. 30+45 RT

DURABLE 4 INCH WHITE LINE, (SEE OPTION ITEMS) &
TEMPORARY 4 INCH WHITE LINE, PAINT
(ALL LINES WILL INCLUDE EDGE LINE BREAKS AND
RADI1 FOR SIDE ROADS)
STA. 27+25 - STA. 32+25 (SOLID LT & RT)
STA. 27+49 - STA. 27+75 (SOLID RT, ISLAND)
STA. 500+55 - STA. 501+75 (SOLID RT)
STA. 501+58 - STA. 501+75 (SOLID LT)

DURABLE 4 INCH YELLOW LINE, (SEE OPTION ITEMS) &
TEMPORARY 4 INCH YELLOW LINE, PAINT
(ALL LINES WILL INCLUDE CENTERLINE BREAKS FOR SIDE ROADS)
STA. 27+33 - STA. 27+74 (SOLID LT & RT)
STA. 28+01 - STA. 32+25 (SOLID LT & RT)


DURABLE LETTERS OR SYMBOLS, (SEE OPTION ITEMS) &
TEMPORARY LETTERS OR SYMBOLS, PAINT
STA. 27+43 LT (STOP)
STA. 27+78 RT (STOP)
STA. 27+86 RT (STOP)
STA. 28+69 RT (STOP)
STA. 29+01 RT (AHEAD)
STA. 30+16 RT (STOP)
STA. 30+57 RT (STOP)
STA. 30+57 LT (STOP)
STA. 30+98 LT (STOP)

DURABLE 24 INCH STOP BAR, (SEE OPTION ITEMS) &
TEMPORARY 24 INCH STOP BAR, PAINT
STA. 27+33 LT
STA. 27+72 - STA. 27+81 RT
STA. 27+83 - STA. 27+94 RT
STA. 30+24 RT
STA. 30+45 - STA. 30+64 LT
STA. 30+49 - STA. 30+66 RT
STA. 30+89 LT

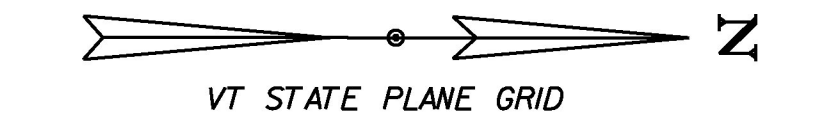

DURABLE CROSSWALK MARKING (SEE OPTION ITEMS) &
TEMPORARY CROSSWALK MARKING
STA. 30+33 - STA. 30+75 RT
STA. 30+34 RT - STA. 30+35 LT
STA. 30+41 - STA. 30+84 LT
STA. 30+80 RT - STA. 30+83 LT

REMOVING SIGNS
AS SHOWN - 7

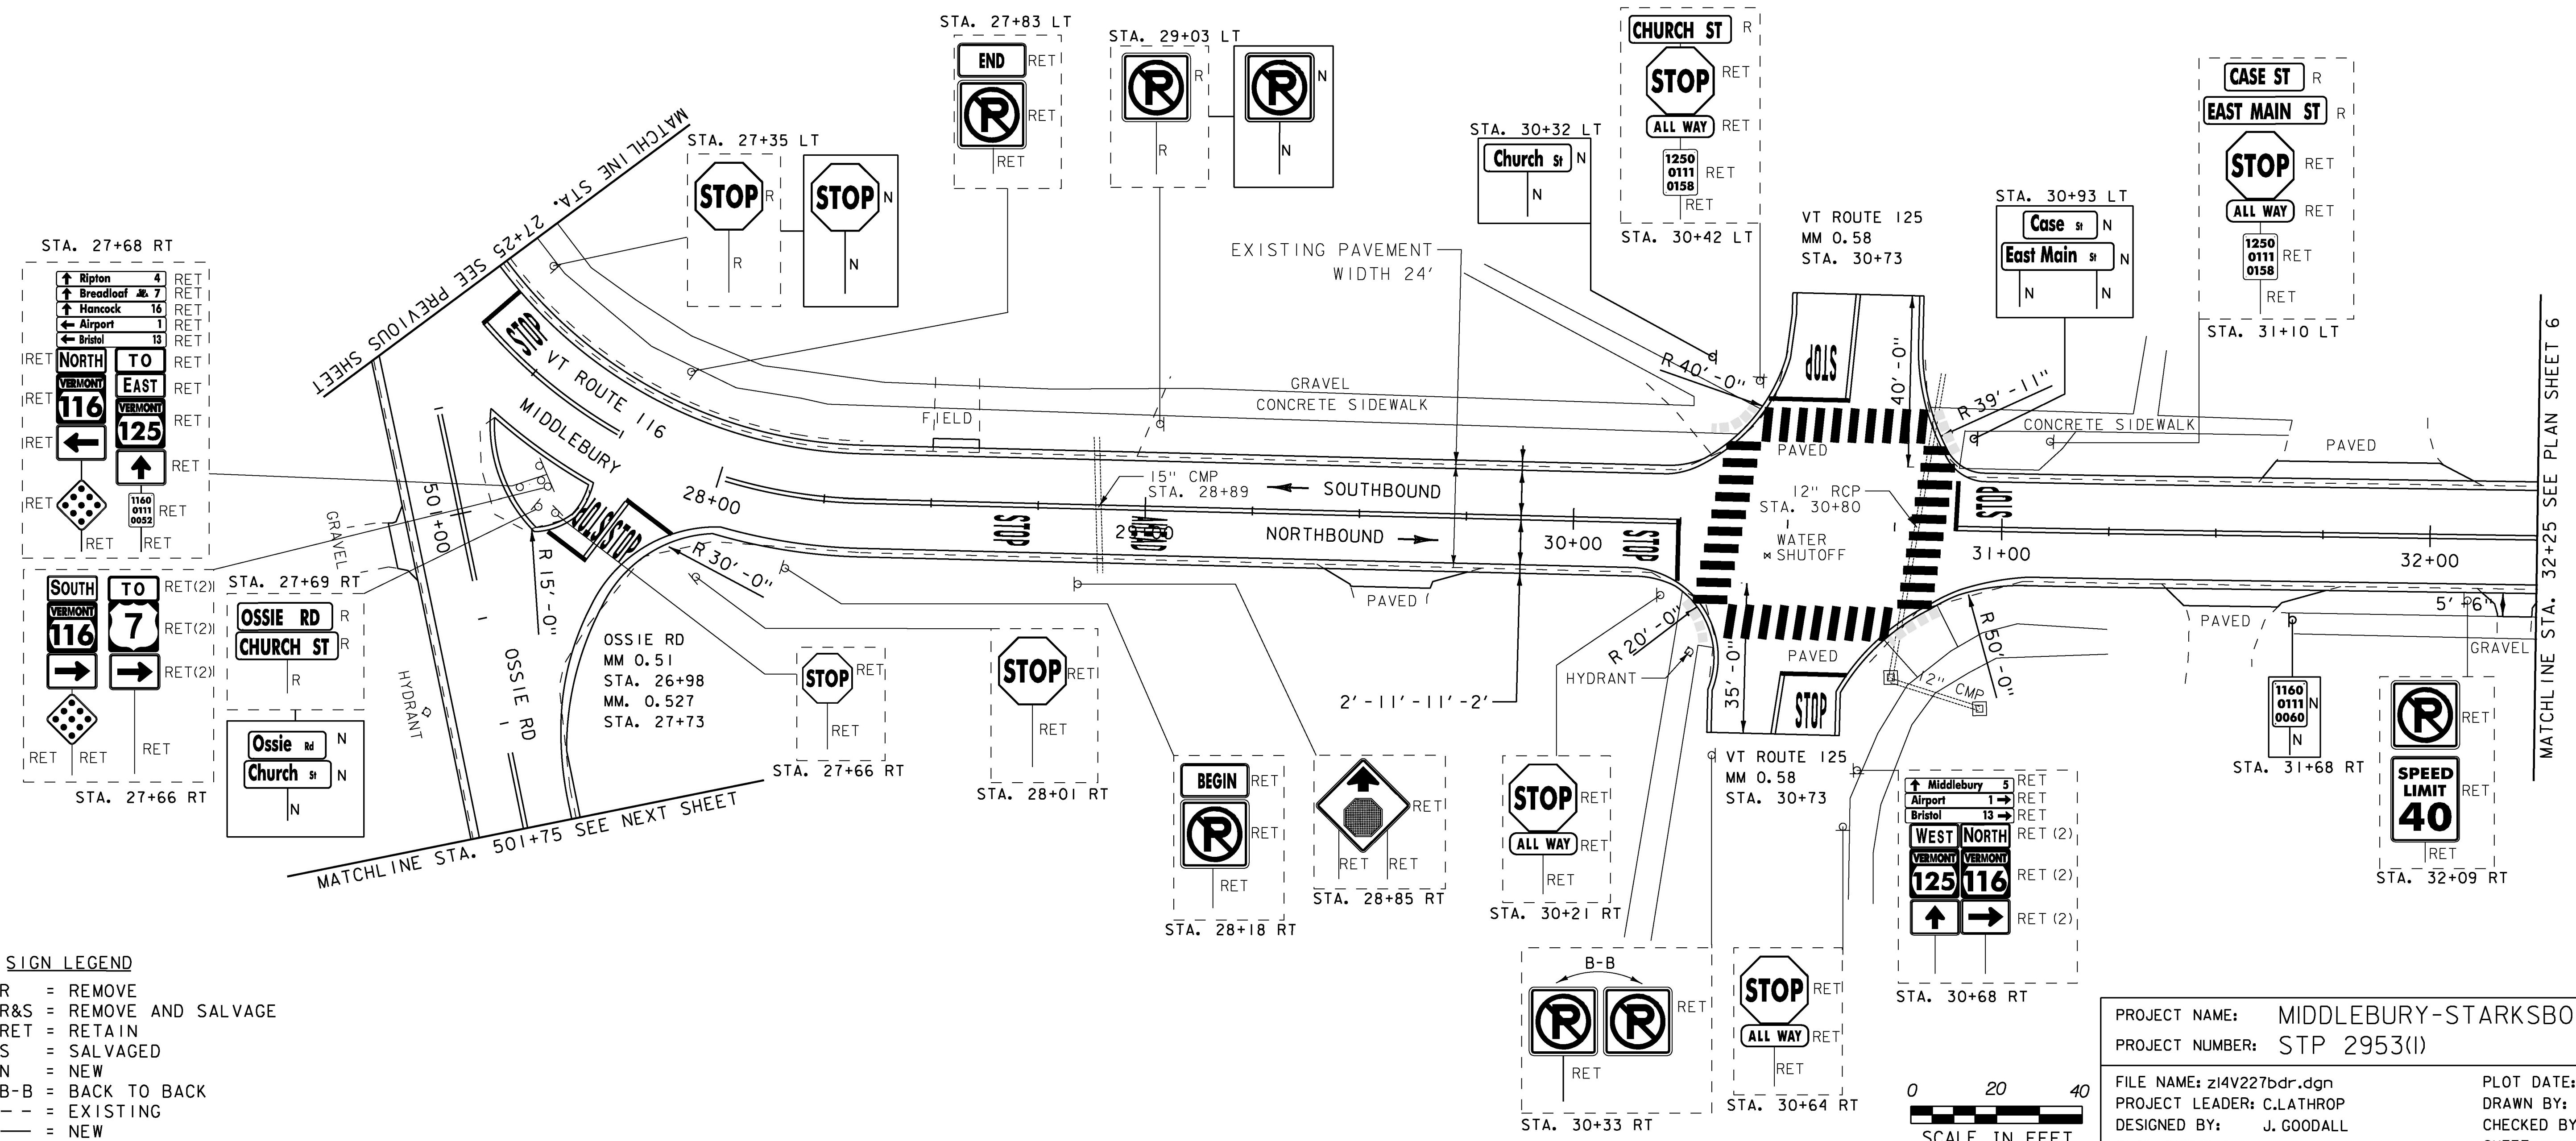

SIGN LEGEND
R = REMOVE
R&S = REMOVE AND SALVAGE
RET = RETAIN
S = SALVAGED
N = NEW
B-B = BACK TO BACK
- - = EXISTING
— = NEW



PROJECT NAME: MIDDLEBURY-STARKSBORO
PROJECT NUMBER: STP 2953(I)
FILE NAME: z14V227bdr.dgn
PROJECT LEADER: C.LATHROP
DESIGNED BY: J. GOODALL
PLAN SHEET 4
PLOT DATE: 5/4/2017
DRAWN BY: J. GOODALL
CHECKED BY: C.LATHROP
SHEET 30 OF 186