


DURABLE 4 INCH WHITE LINE, (SEE OPTION ITEMS) & TEMPORARY 4 INCH WHITE LINE, PAINT
 (ALL LINES WILL INCLUDE CENTERLINE BREAKS AND RADII FOR SIDE ROADS)
 STA. A 284+75 - STA. A 289+75 (SOLID LT & RT)

DURABLE 4 INCH YELLOW LINE, (SEE OPTION ITEMS) & TEMPORARY 4 INCH YELLOW LINE, PAINT
 (ALL LINES WILL INCLUDE CENTERLINE BREAKS FOR SIDE ROADS)
 STA. A 284+75 - STA. A 287+75 (DASHED LT, SOLID RT)
 STA. A 287+75 - STA. A 289+75 (SOLID LT & RT)


DURABLE 24 INCH STOP BAR, (SEE OPTION ITEMS) & TEMPORARY 24 INCH STOP BAR, PAINT
 STA. A 288+81 RT
 STA. A 288+81 - STA. A 288+91 LT
 STA. A 289+17 - STA. A 289+24 LT
 STA. A 289+49 LT

DURABLE LETTERS OR SYMBOLS, (SEE OPTION ITEMS) & TEMPORARY LETTERS OR SYMBOLS, PAINT
 STA. A 288+72 RT (STOP)
 STA. A 288+85 LT (STOP)
 STA. A 289+22 LT (STOP)
 STA. A 289+58 LT (STOP)

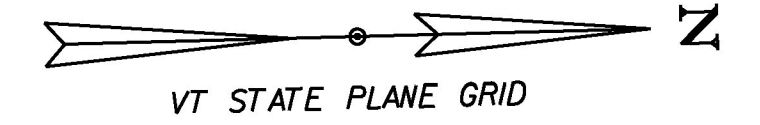


REMOVING SIGNS
 AS SHOWN - 11


STA. A 288+99 LT

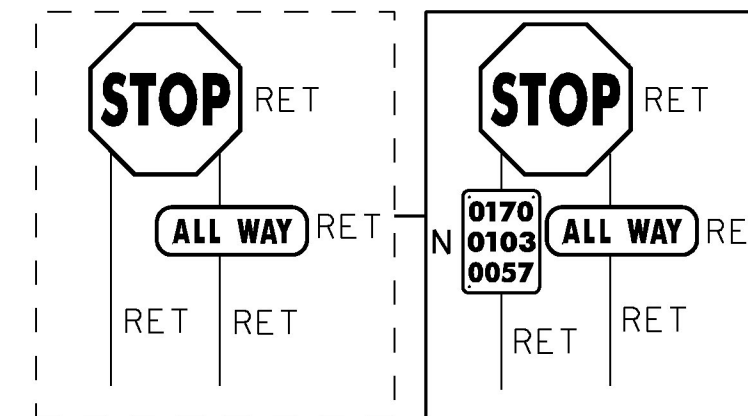


STA. A 289+21 LT

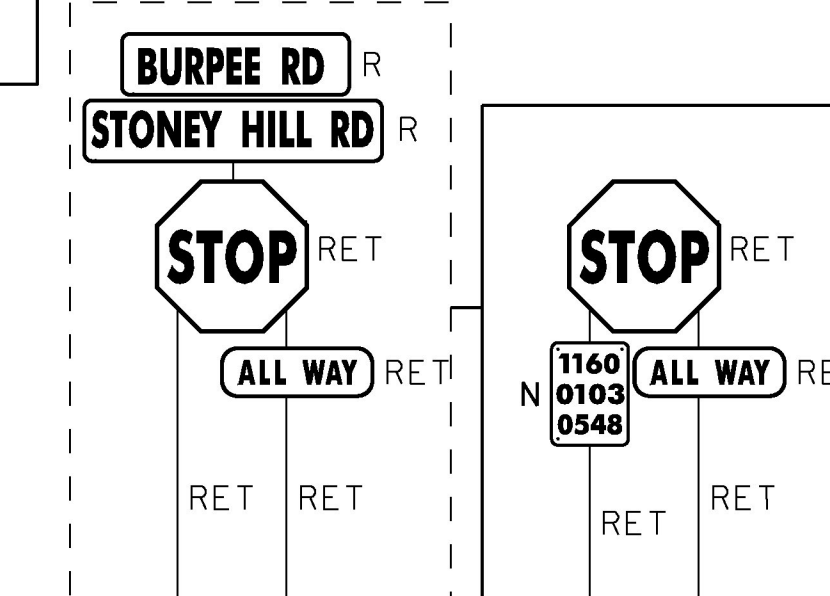



STA. A 289+11 LT

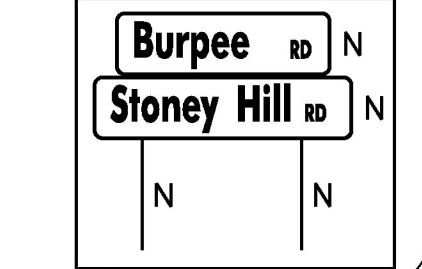


STA. A 289+37 RT

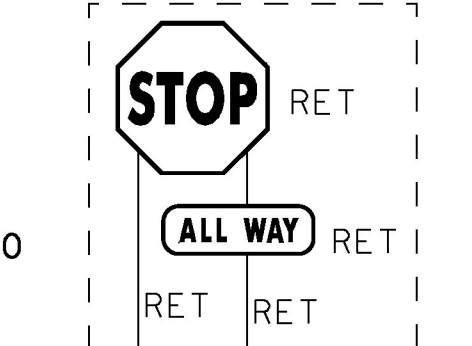

BURPEE RD TH#6
 MM 5.47
 STA. A 288+90

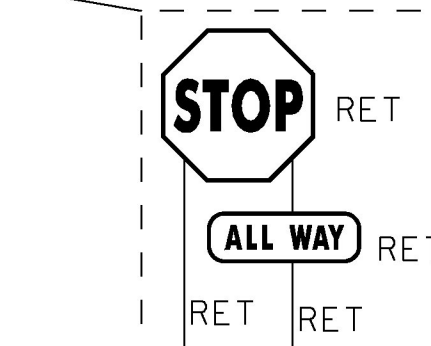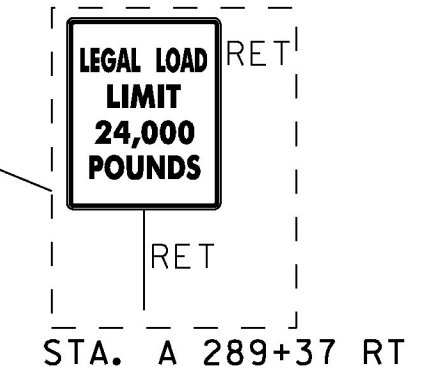


STA. A 289+52 RT

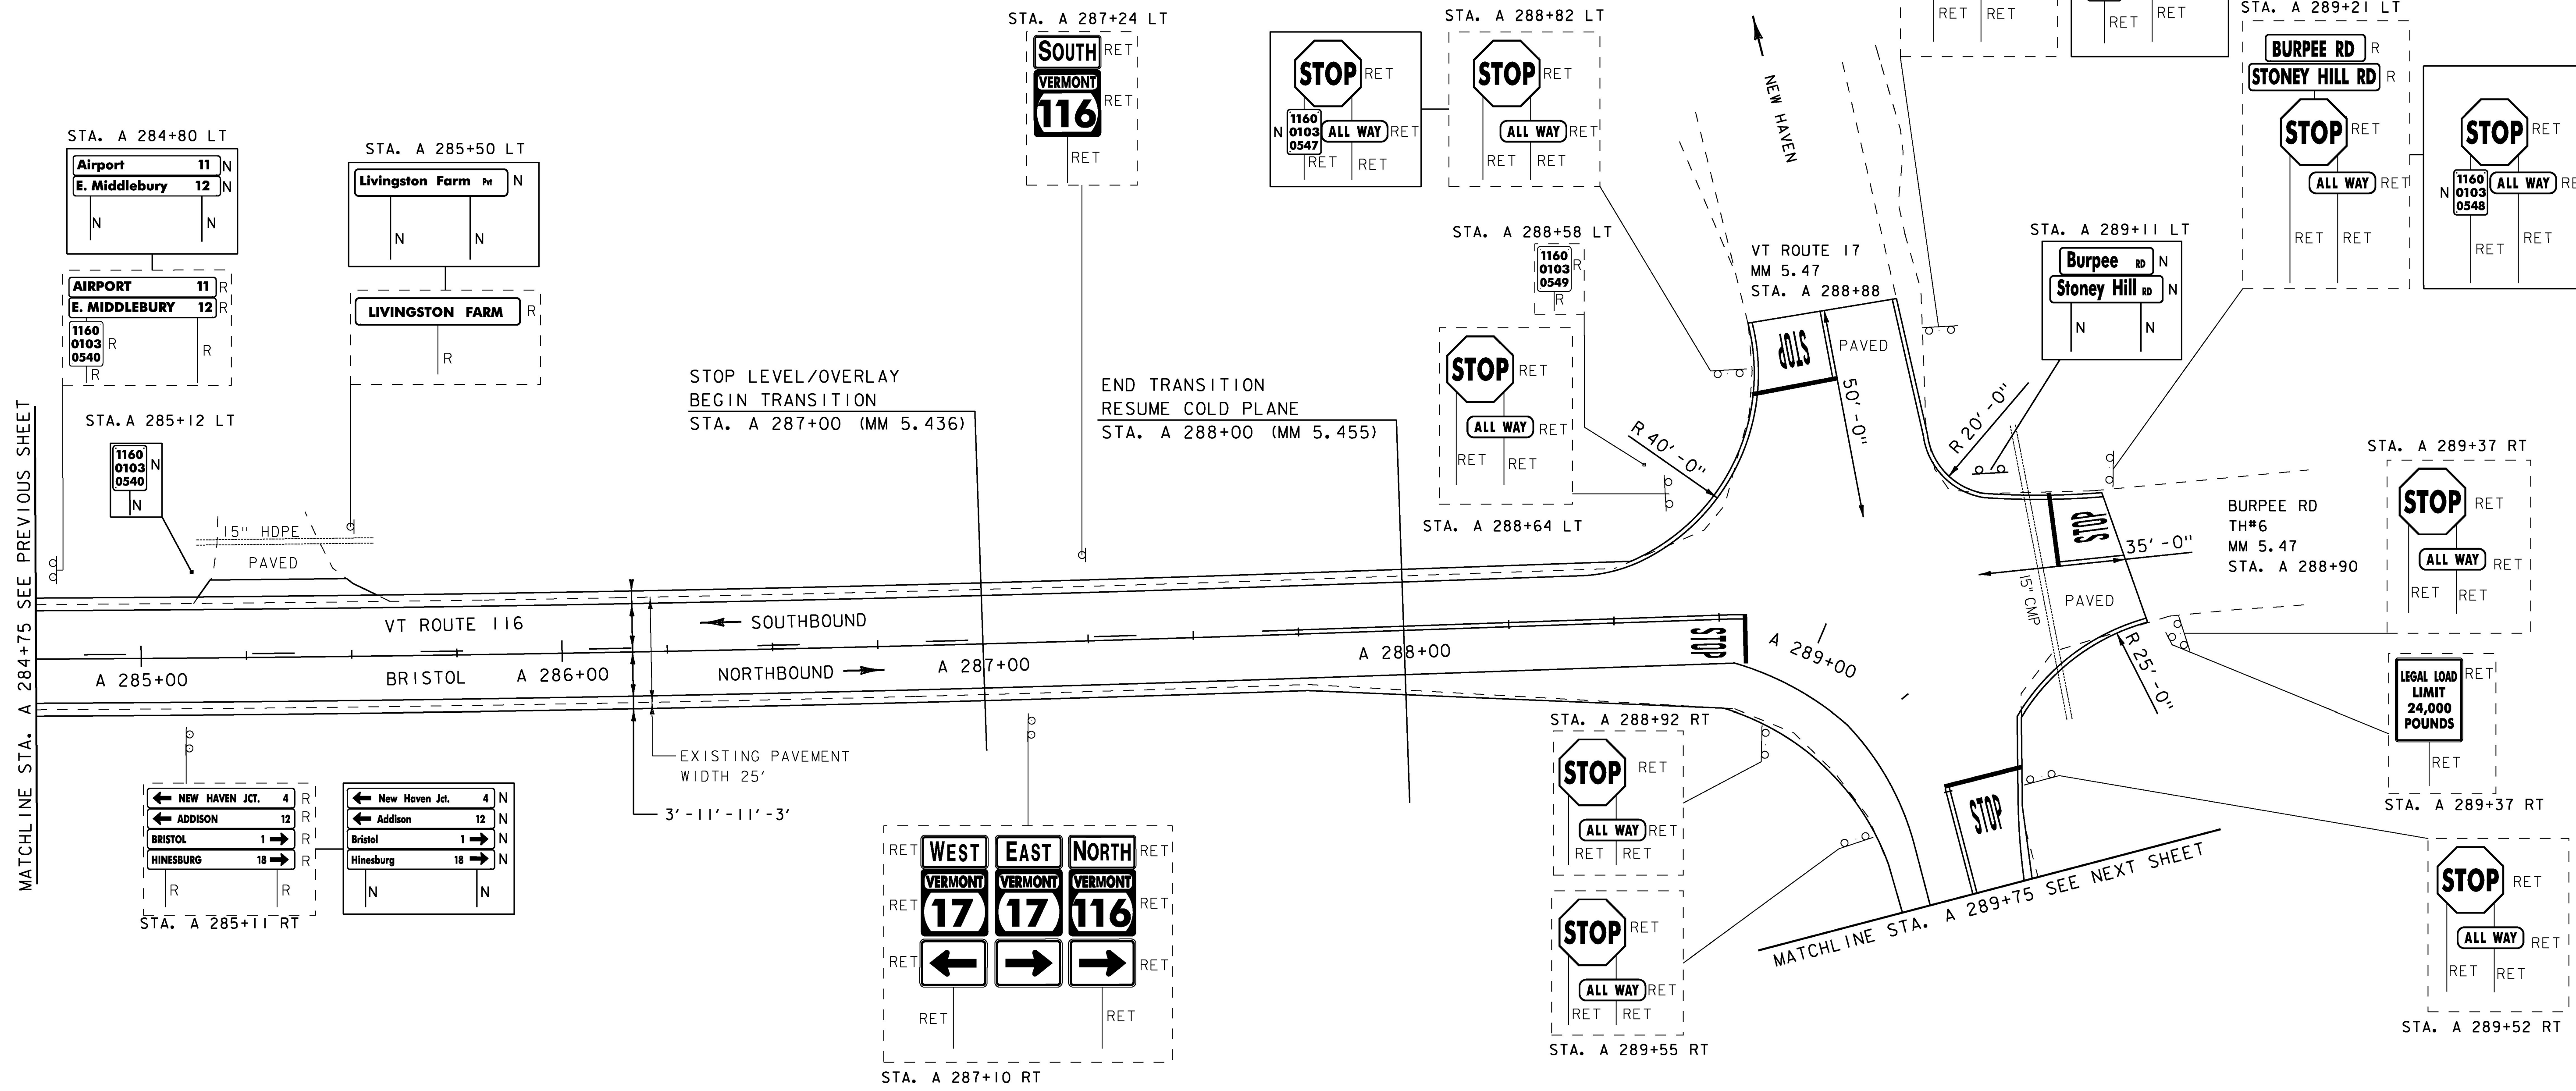

MATCHLINE STA. A 284+75 SEE PREVIOUS SHEET

MATCHLINE STA. A 289+75 SEE NEXT SHEET

SIGN LEGEND
 R = REMOVE
 R&S = REMOVE AND SALVAGE
 RET = RETAIN
 S = SALVAGED
 N = NEW
 B-B = BACK TO BACK
 = EXISTING
 = NEW

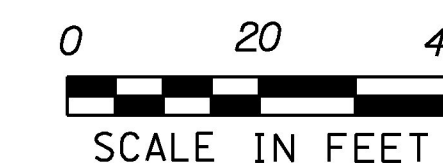

PROJECT NAME: MIDDLEBURY-STARKSBORO
 PROJECT NUMBER: STP 2953(1)
 FILE NAME: z14V227bdr.dgn
 PROJECT LEADER: C.LATHROP
 DESIGNED BY: J. GOODALL
 PLAN SHEET 63
 PLOT DATE: 5/4/2017
 DRAWN BY: J. GOODALL
 CHECKED BY: C.LATHROP
 SHEET 89 OF 186