


MILLED RUMBLE STRIPS  
STA. A 587+75 - STA. A 593+25 CTR


DURABLE 4 INCH WHITE LINE, (SEE OPTION ITEMS) &  
TEMPORARY 4 INCH WHITE LINE, PAINT  
(ALL LINES WILL INCLUDE EDGE LINE BREAKS AND  
RADI FOR SIDE ROADS)  
STA. A 587+75 - STA. A 593+25 (SOLID LT & RT)

DURABLE 4 INCH YELLOW LINE, (SEE OPTION ITEMS) &  
TEMPORARY 4 INCH YELLOW LINE, PAINT  
(ALL LINES WILL INCLUDE CENTERLINE BREAKS FOR SIDE ROADS)  
STA. A 587+75 - STA. A 588+72 (SOLID LT, DASHED RT)  
STA. A 588+72 - STA. A 593+25 (DASHED CTR)

REMOVING SIGNS  
AS SHOWN - 1

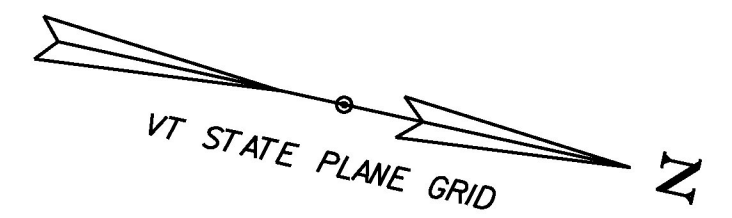

MATCHLINE STA. A 587+75 SEE PREVIOUS SHEET

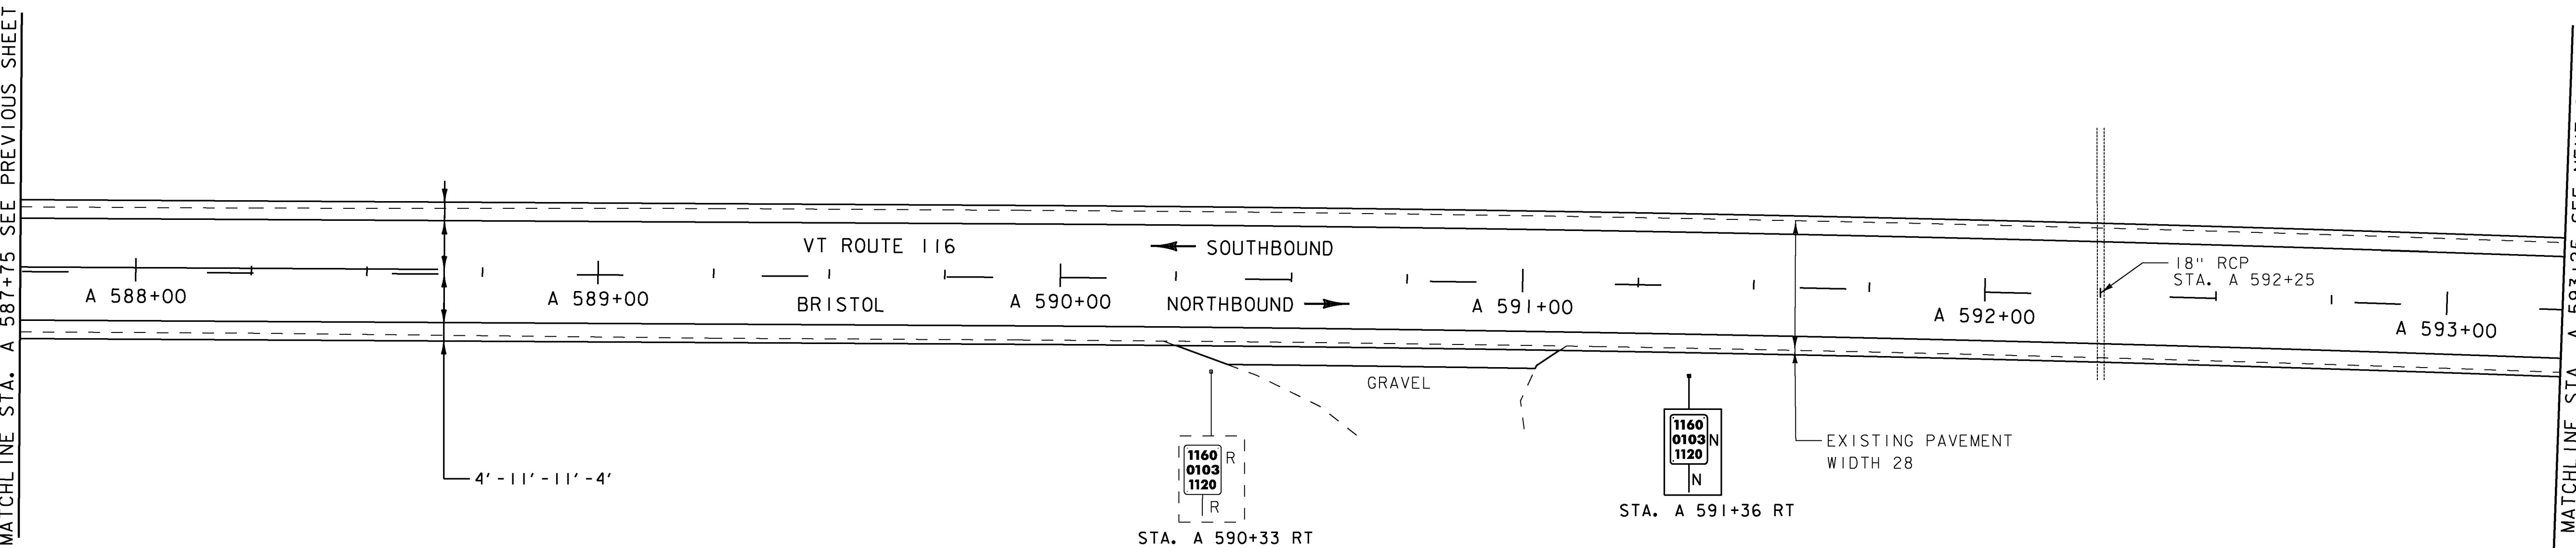


MATCHLINE STA. A 593+25 SEE NEXT SHEET

MILLED RUMBLE STRIPS  
STA. A 593+25 - STA. A 598+75 CTR

REMOVE AND RESET GUARDRAIL  
STA. A 595+06.5 - STA. A 598+75 LT  
REPLACE GUARDRAIL POST ASSEMBLY  
SEE ITEM DETAIL SHEETS

DURABLE 4 INCH WHITE LINE, (SEE OPTION ITEMS) &  
TEMPORARY 4 INCH WHITE LINE, PAINT  
(ALL LINES WILL INCLUDE EDGE LINE BREAKS AND  
RADI FOR SIDE ROADS)  
STA. A 593+25 - STA. A 598+75 (SOLID LT & RT)

DURABLE 4 INCH YELLOW LINE, (SEE OPTION ITEMS) &  
TEMPORARY 4 INCH YELLOW LINE, PAINT  
(ALL LINES WILL INCLUDE CENTERLINE BREAKS FOR SIDE ROADS)  
STA. A 593+25 - STA. A 598+75 (DASHED CTR)

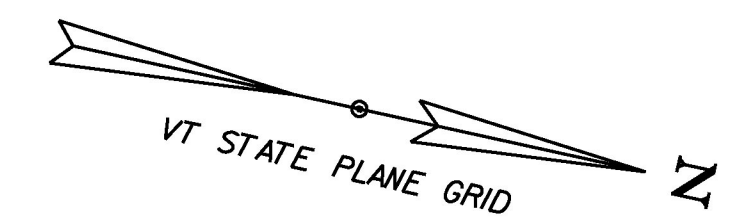


MATCHLINE STA. A 593+25 SEE PREVIOUS SHEET

STEEL BEAM GUARDRAIL, GALVANIZED  
STA. A 594+69 - STA. A 595+06.5 LT

ANCHOR FOR STEEL BEAM GUARDRAIL  
AS SHOWN - 1  
(SEE STD G1-D)

REPLACE GUARDRAIL BEAM UNIT  
SEE ITEM DETAIL SHEETS


REMOVAL AND DISPOSAL OF GUARDRAIL  
STA. A 594+69 - STA. A 595+06.5 LT

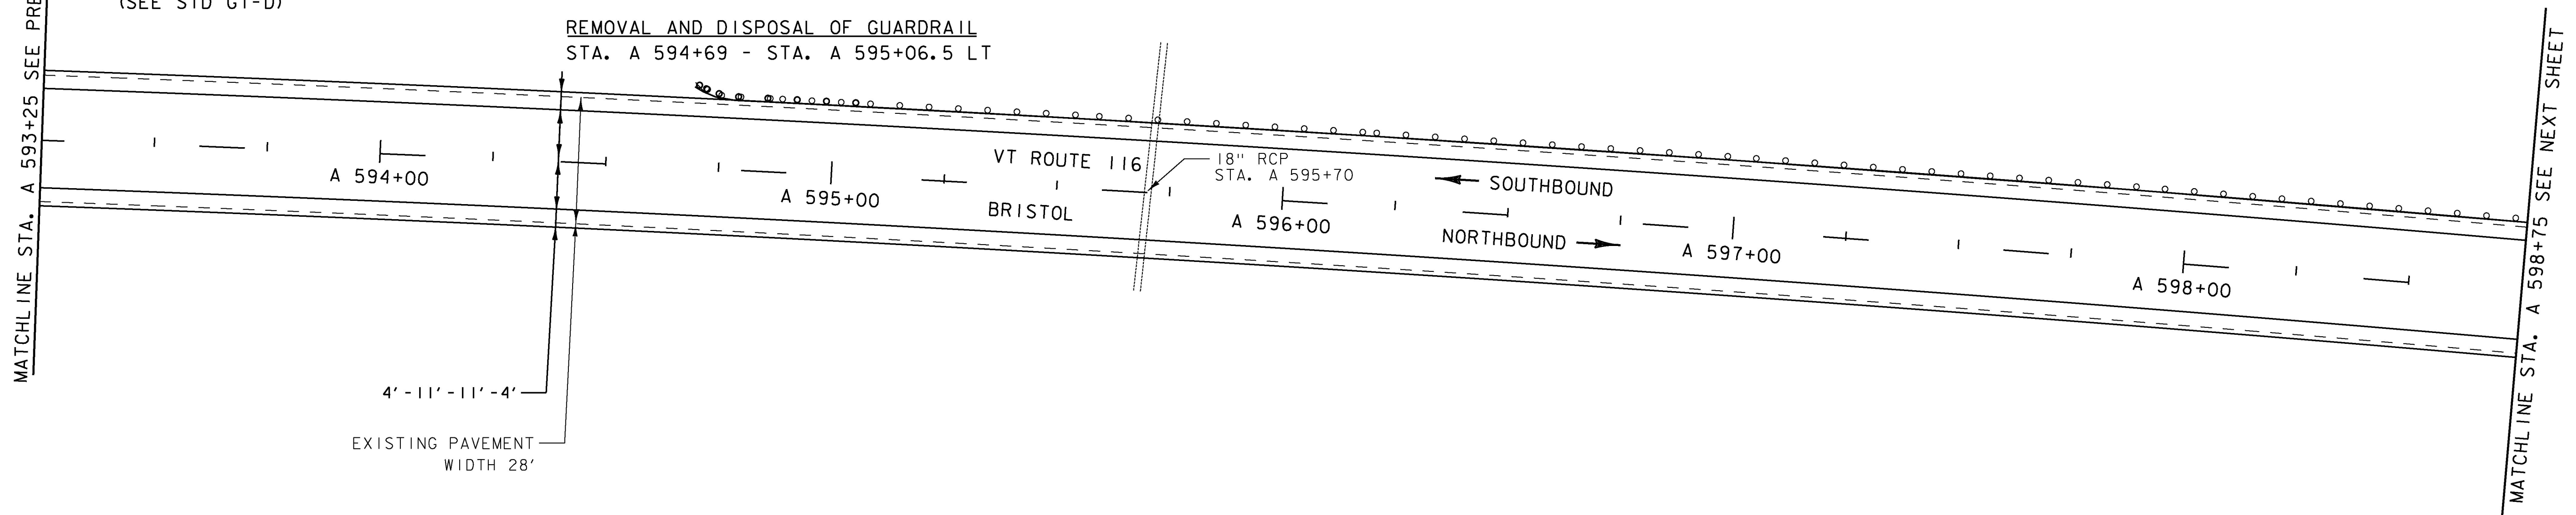

MATCHLINE STA. A 598+75 SEE NEXT SHEET

**SIGN LEGEND**

- R = REMOVE
- R&S = REMOVE AND SALVAGE
- RET = RETAIN
- S = SALVAGED
- N = NEW
- B-B = BACK TO BACK
- - = EXISTING
- = NEW

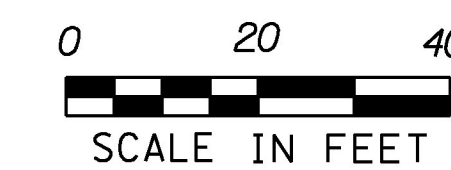

PROJECT NAME: MIDDLEBURY-STARKSBORO  
PROJECT NUMBER: STP 2953(1)

FILE NAME: z14V227bdr.dgn  
PROJECT LEADER: C.LATHROP  
DESIGNED BY: J. GOODALL  
PLAN SHEET 85

PLOT DATE: 5/4/2017  
DRAWN BY: J. GOODALL  
CHECKED BY: C.LATHROP  
SHEET III OF 186