
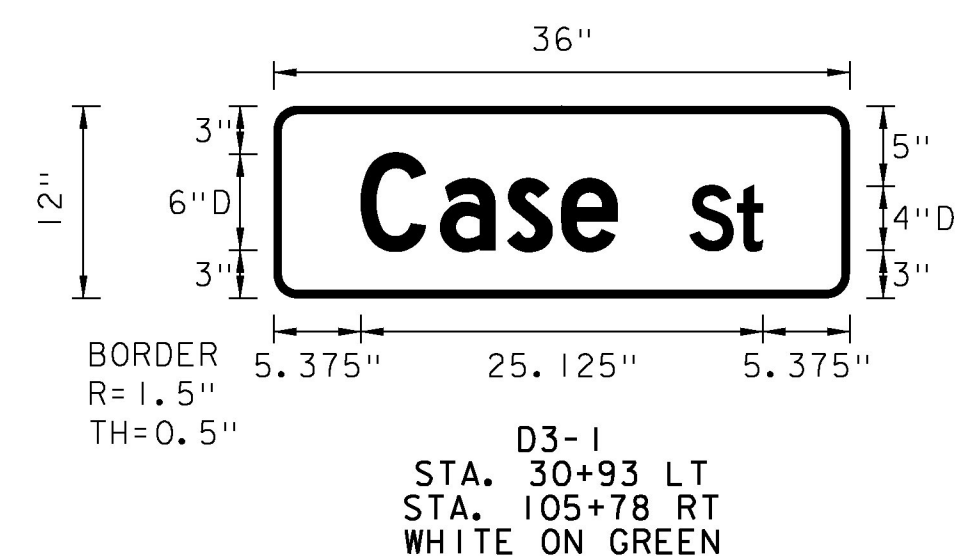
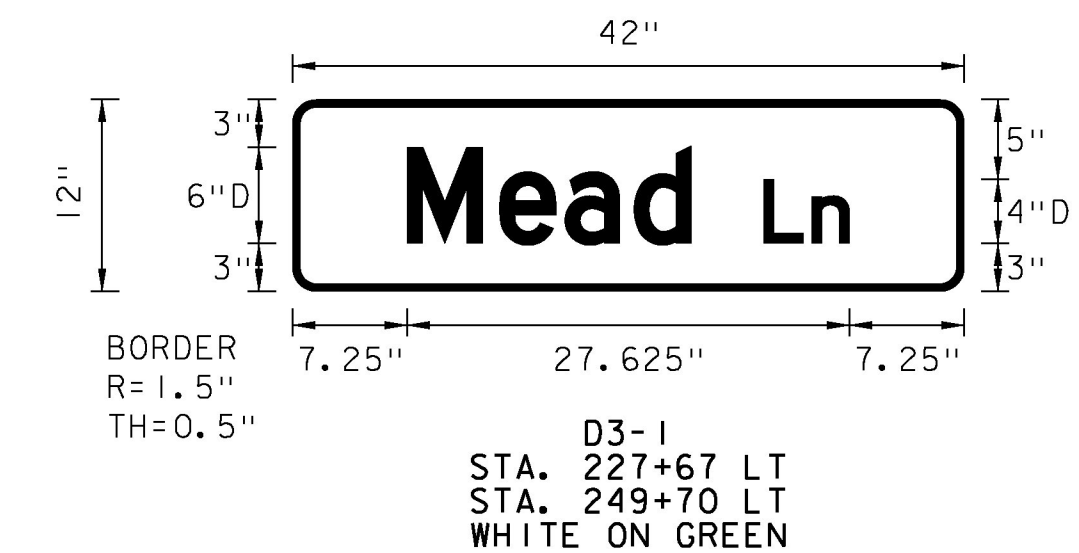
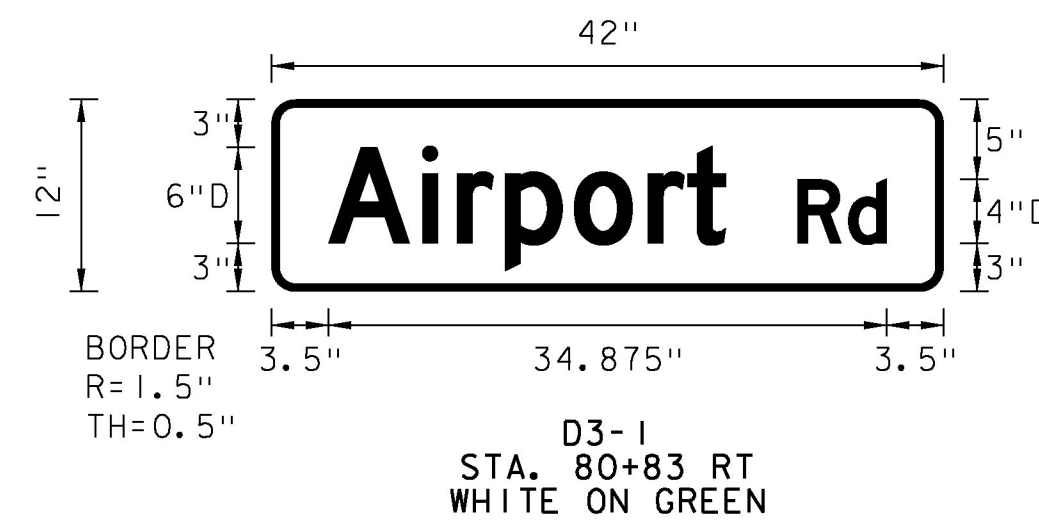
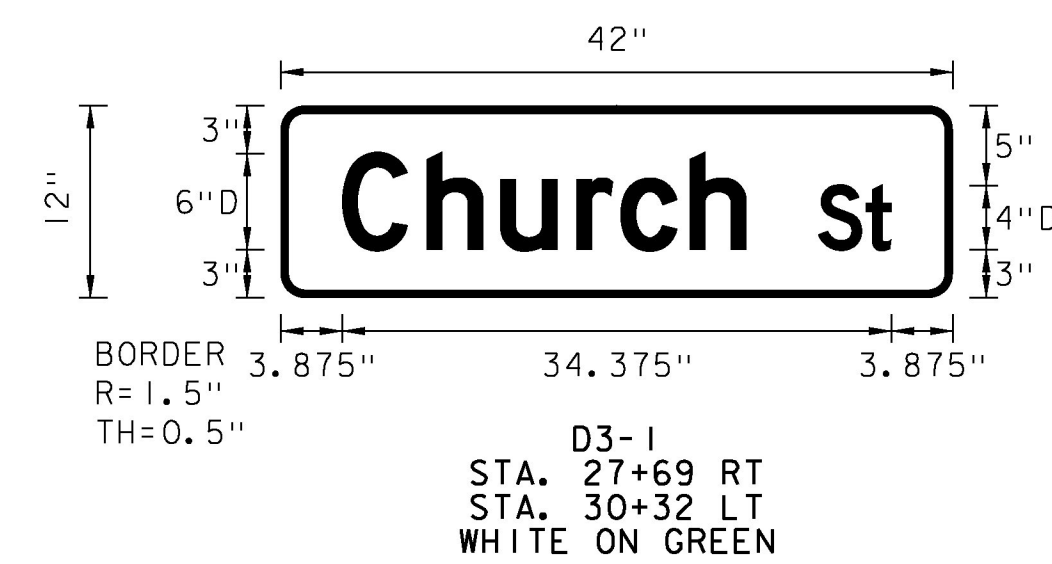
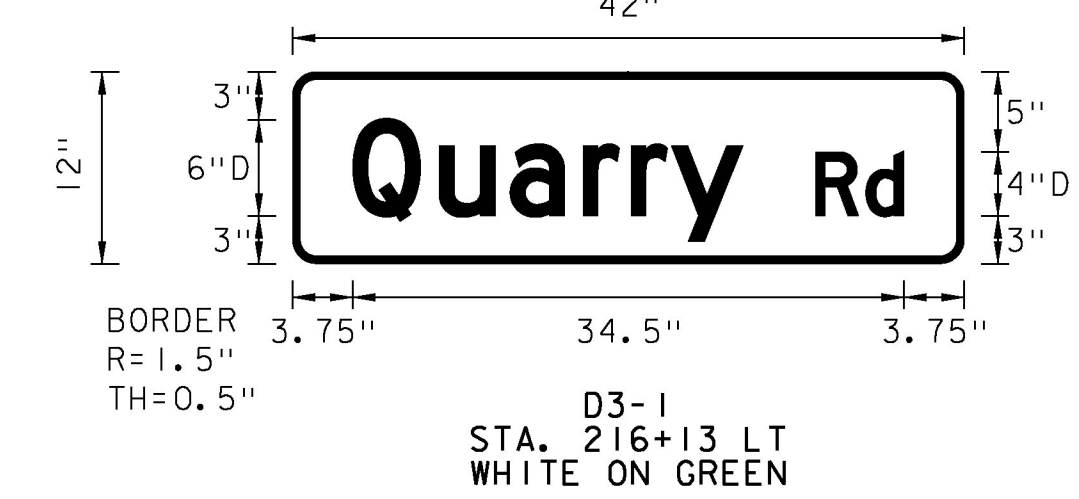
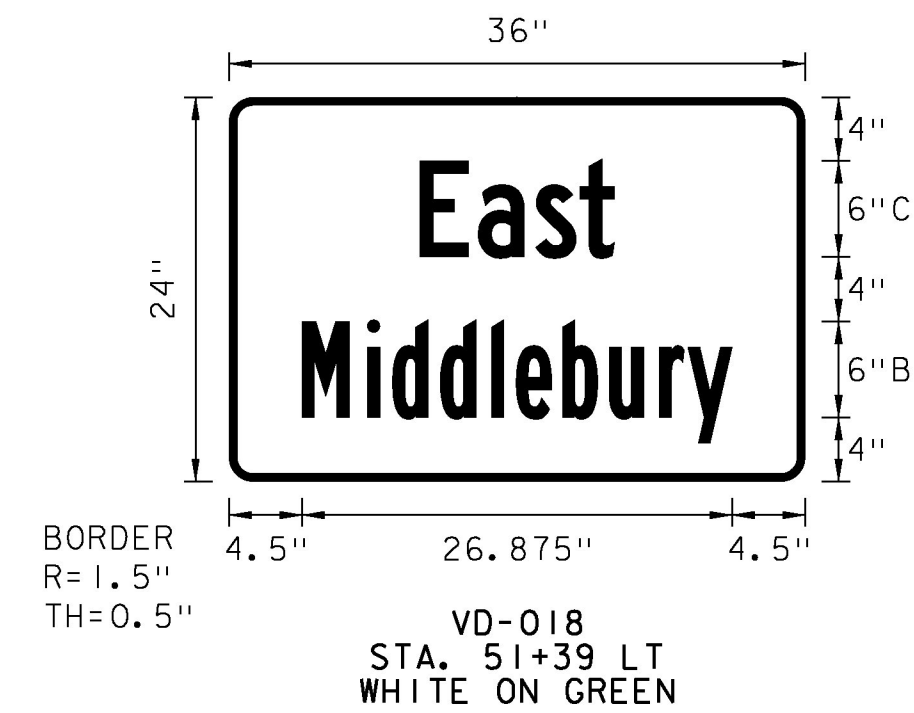
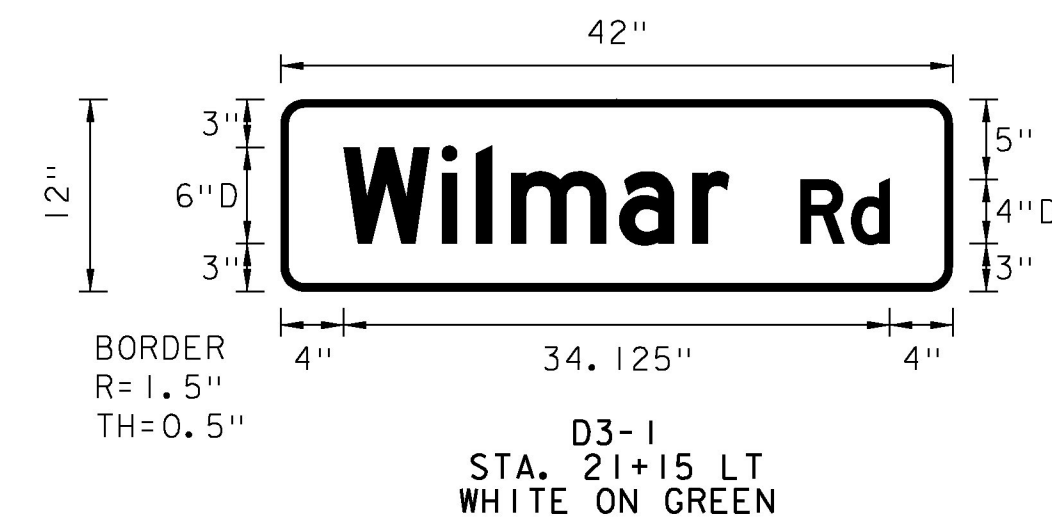
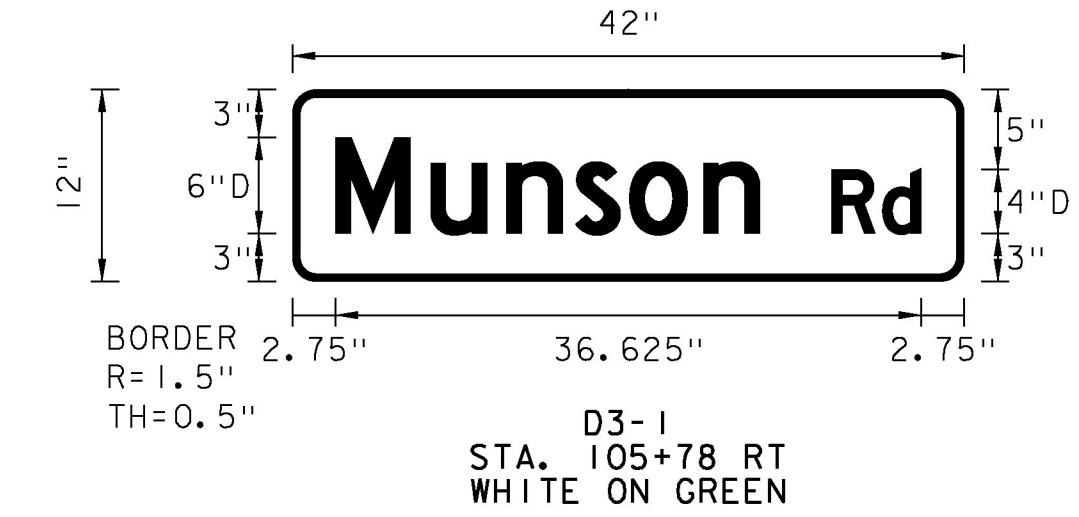
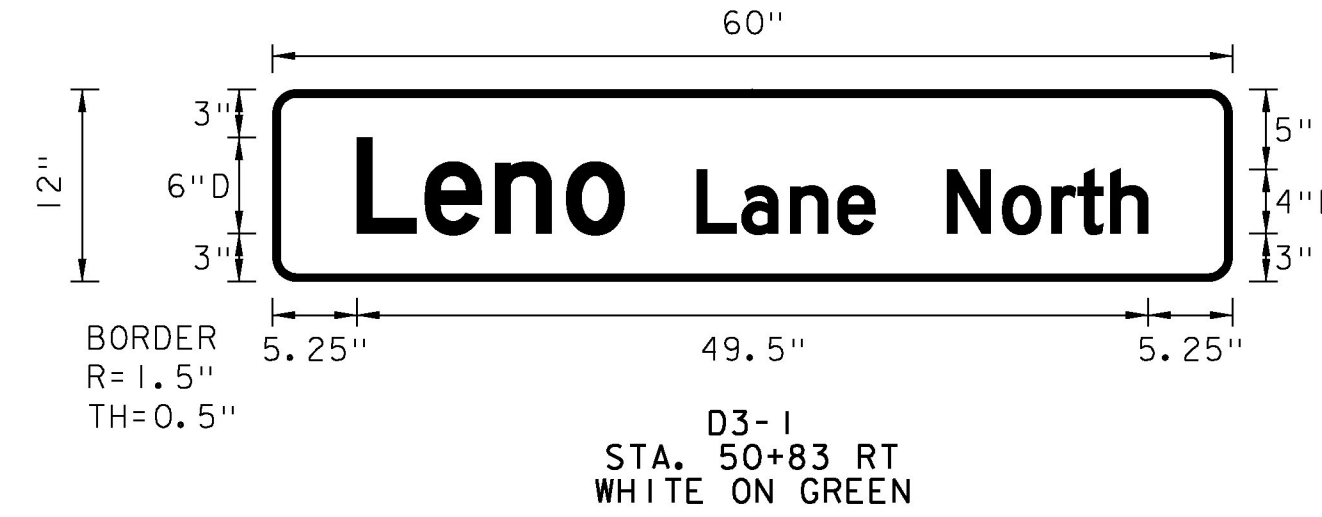
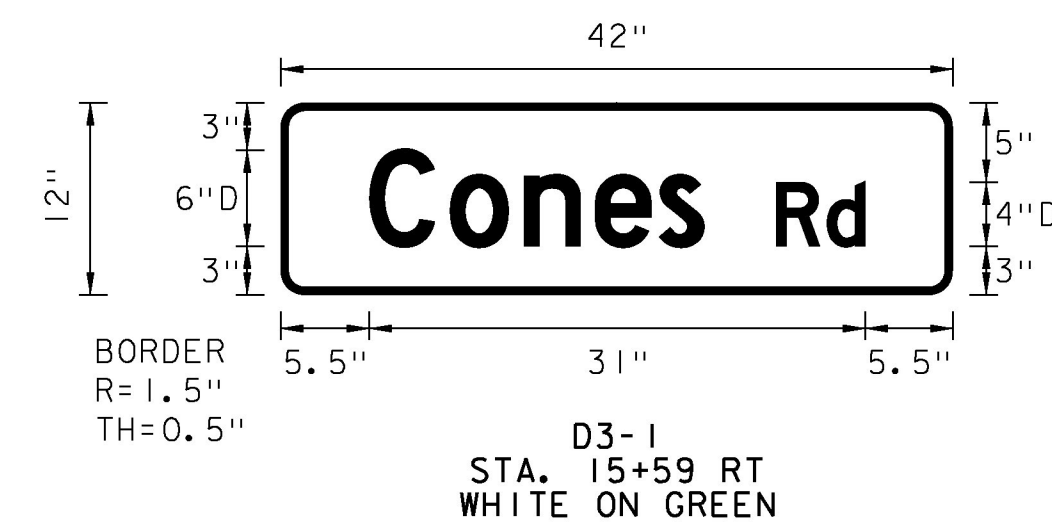
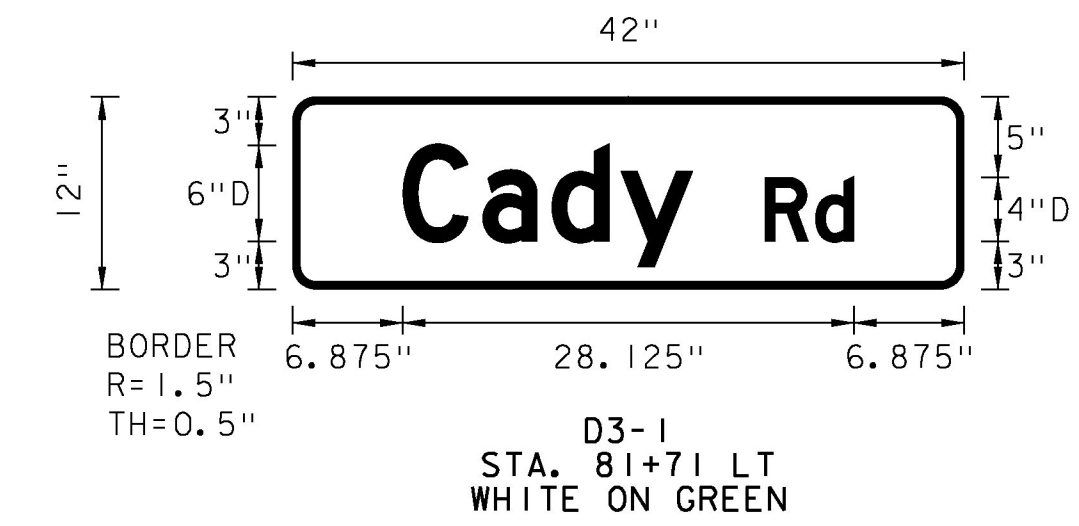
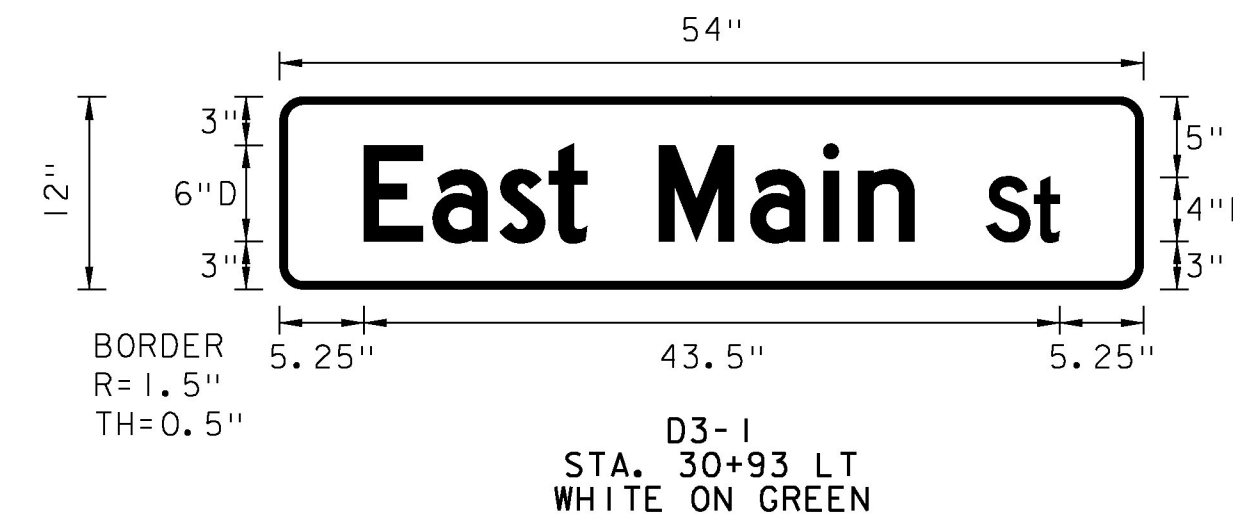


MIDDLEBURY SIGNS

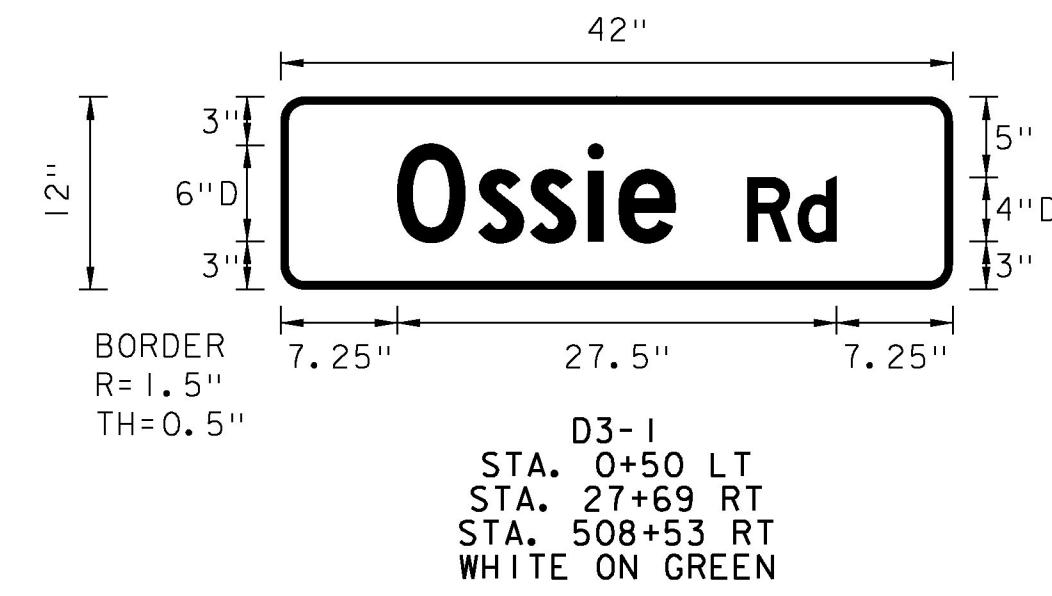

KEY
R = RADIUS
TH = THICKNESS
IND = INDENT

NOTE:
ALL STREET NAME SIGNS
ARE DOUBLE SIDED

PROJECT NAME: MIDDLEBURY-STARKSBORO

PROJECT NUMBER: STP 2953(I)

FILE NAME: z14V227+sss.dgn

PROJECT LEADER: C.LATHROP

DESIGNED BY: J. GOODALL

SIGN DETAIL SHEET 1

PLOT DATE: 5/4/2017

DRAWN BY: J. GOODALL

CHECKED BY: C.LATHROP

SHEET 174 OF 186

NOT TO SCALE