


DURABLE 4 INCH WHITE LINE (OPTION BID ITEM)
W 328+00 TO W 339+00 RT & LT

TEMPORARY 4 INCH WHITE LINE, PAINT
W 328+00 TO W 339+00 RT & LT

DURABLE 4 INCH YELLOW LINE (OPTION BID ITEM)
W 328+00 TO W 331+06 DASHED RT, SOLID LT
W 331+06 TO W 333+17 DASHED CL
W 333+17 TO W 339+00 SOLID RT, DASHED LT

TEMPORARY 4 INCH YELLOW LINE, PAINT
W 328+00 TO W 331+06 DASHED RT, SOLID LT
W 331+06 TO W 333+17 DASHED CL
W 333+17 TO W 339+00 SOLID RT, DASHED LT

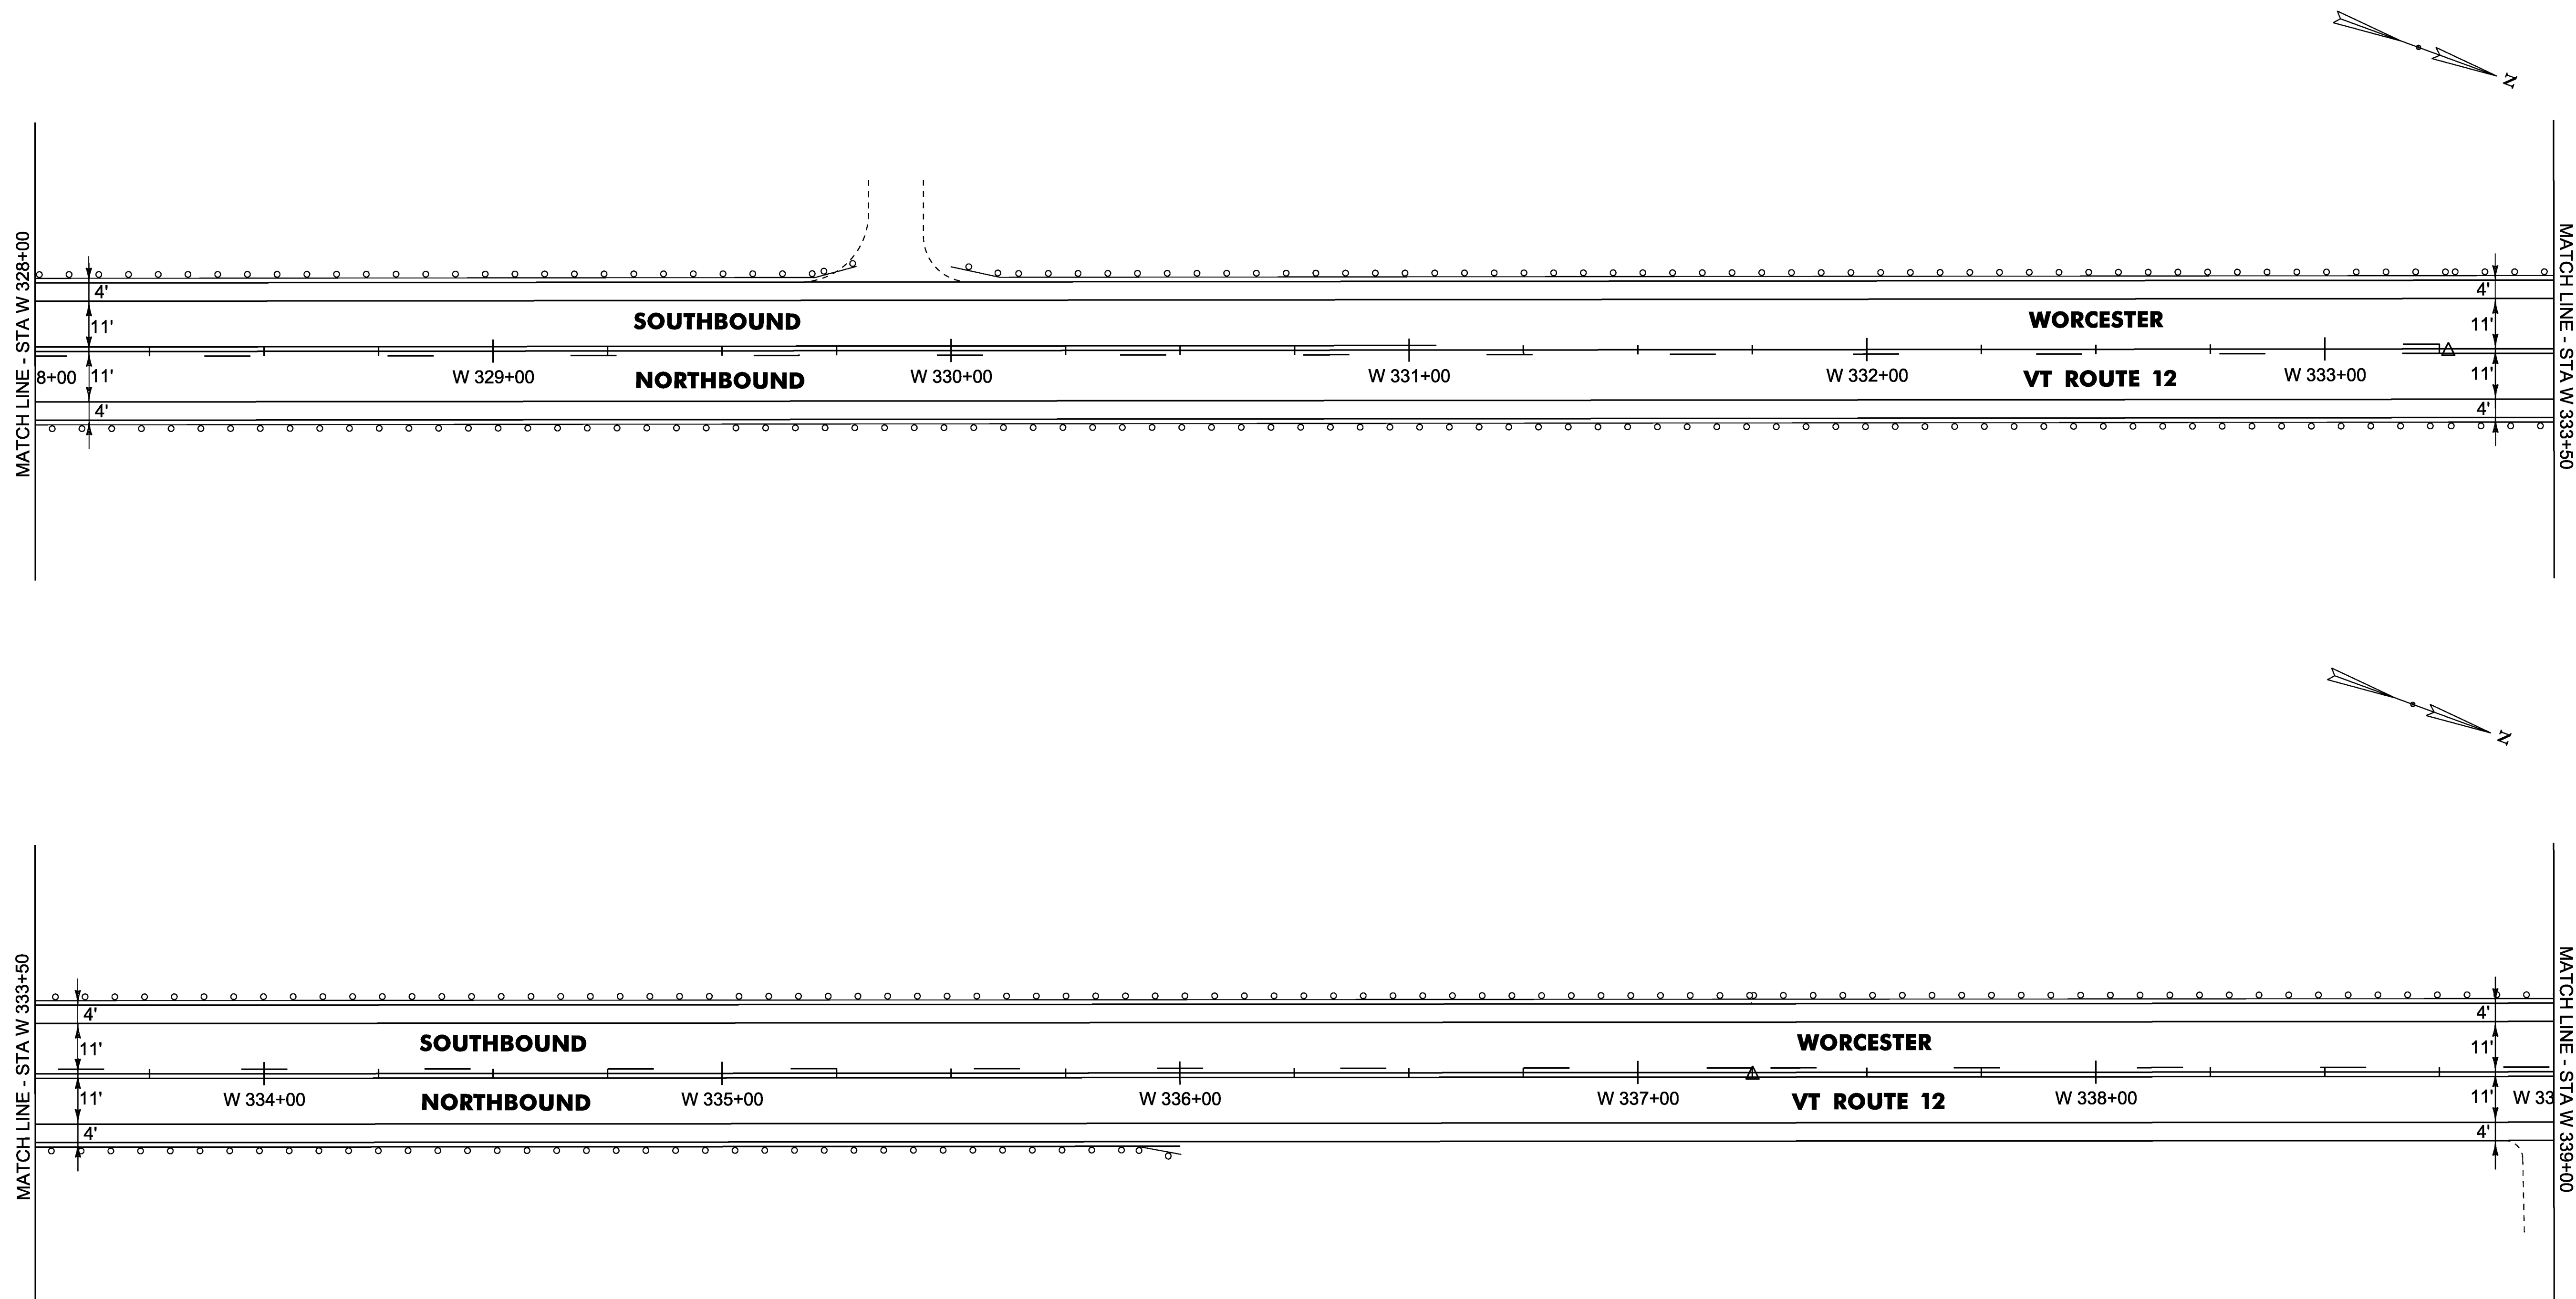

NOT TO SCALE

PROJECT NAME: WORCESTER-ELMORE	PLOT DATE: 13-MAY-2016
PROJECT NUMBER: STP 2954(I)	DRAWN BY: B. KIPP
FILE NAME: pl4v23lwrk.dgn	CHECKED BY: N. PAPPAS
PROJECT LEADER: J. HARRINGTON	SHEET 14 OF 33
DESIGNED BY: B. KIPP	
PLAN SHEET 4	