
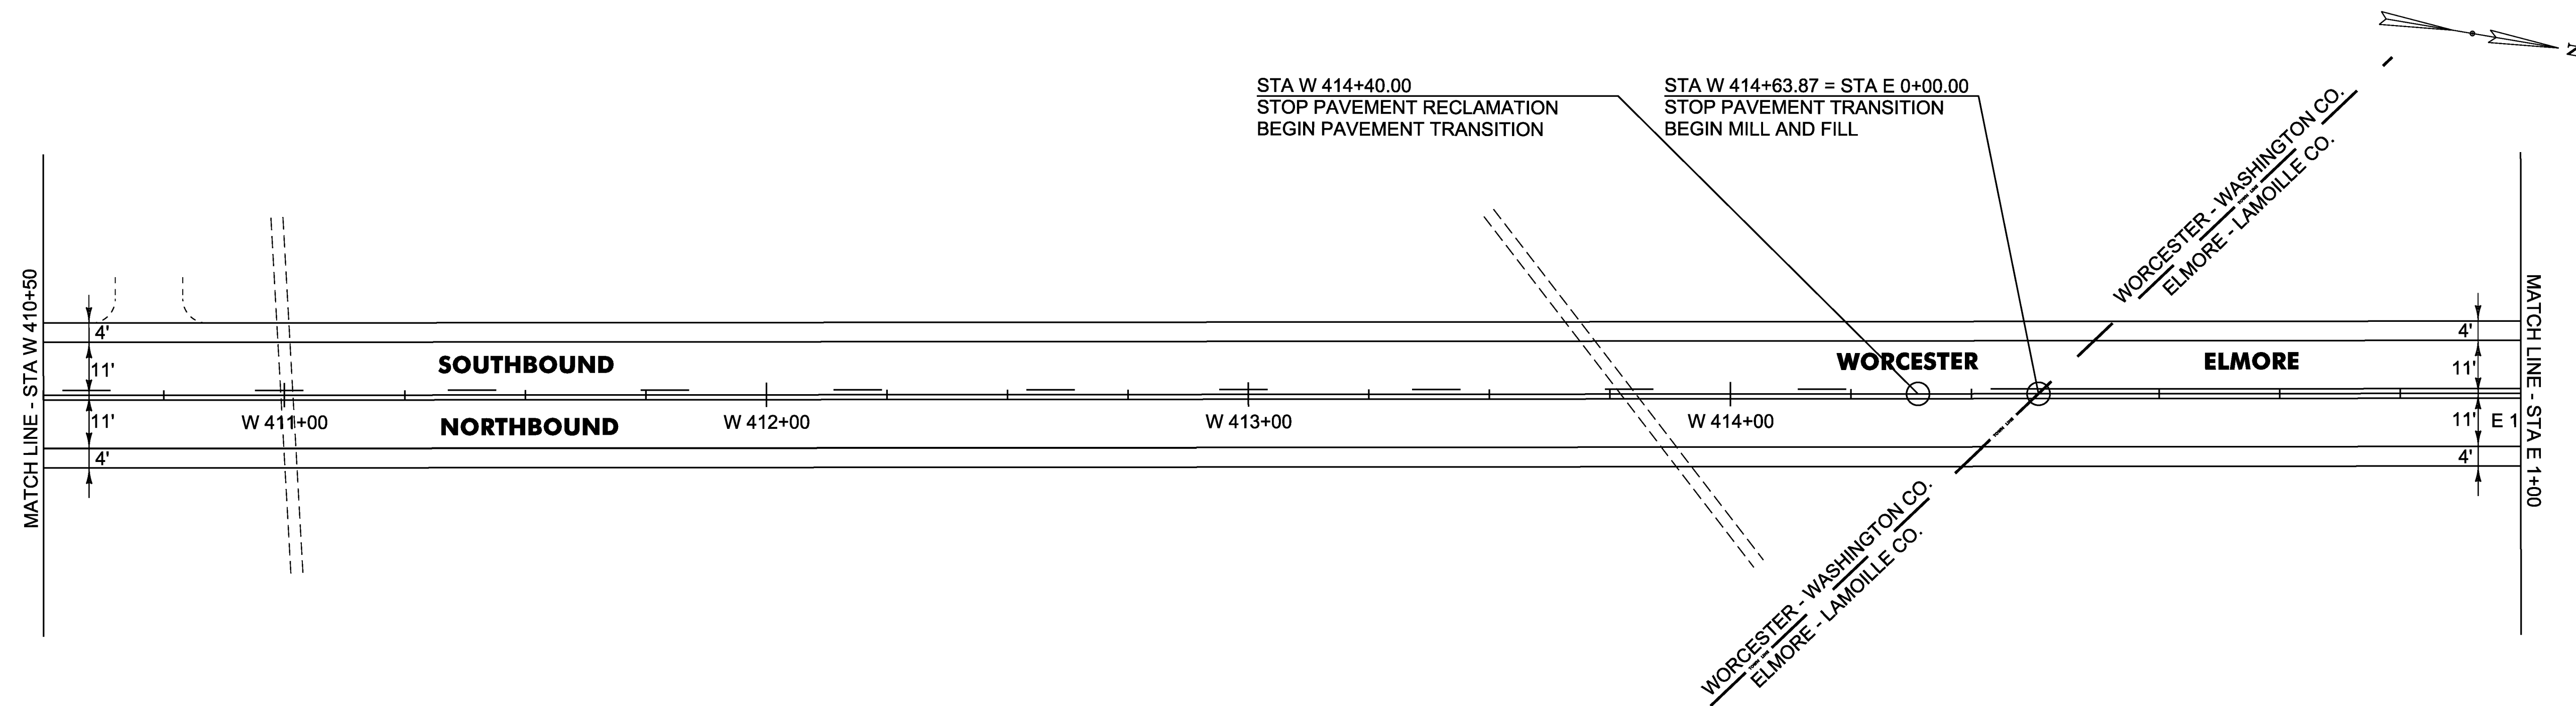


DURABLE 4 INCH WHITE LINE (OPTION BID ITEM)
W 405+00 TO W 414+64 RT & LT
E 0+00 TO E 1+00 RT & LT
TEMPORARY 4 INCH WHITE LINE, PAINT
W 405+00 TO W 414+64 RT & LT
E 0+00 TO E 1+00 RT & LT

DURABLE 4 INCH YELLOW LINE (OPTION BID ITEM)
W 405+00 TO 406+55 DASHED CL
W 406+55 TO 414+64 SOLID RT, DASHED LT
E 0+00 TO E 1+00 SOLID RT & LT

TEMPORARY 4 INCH YELLOW LINE, PAINT
W 405+00 TO 406+55 DASHED CL
W 406+55 TO 414+64 SOLID RT, DASHED LT
E 0+00 TO E 1+00 SOLID RT & LT

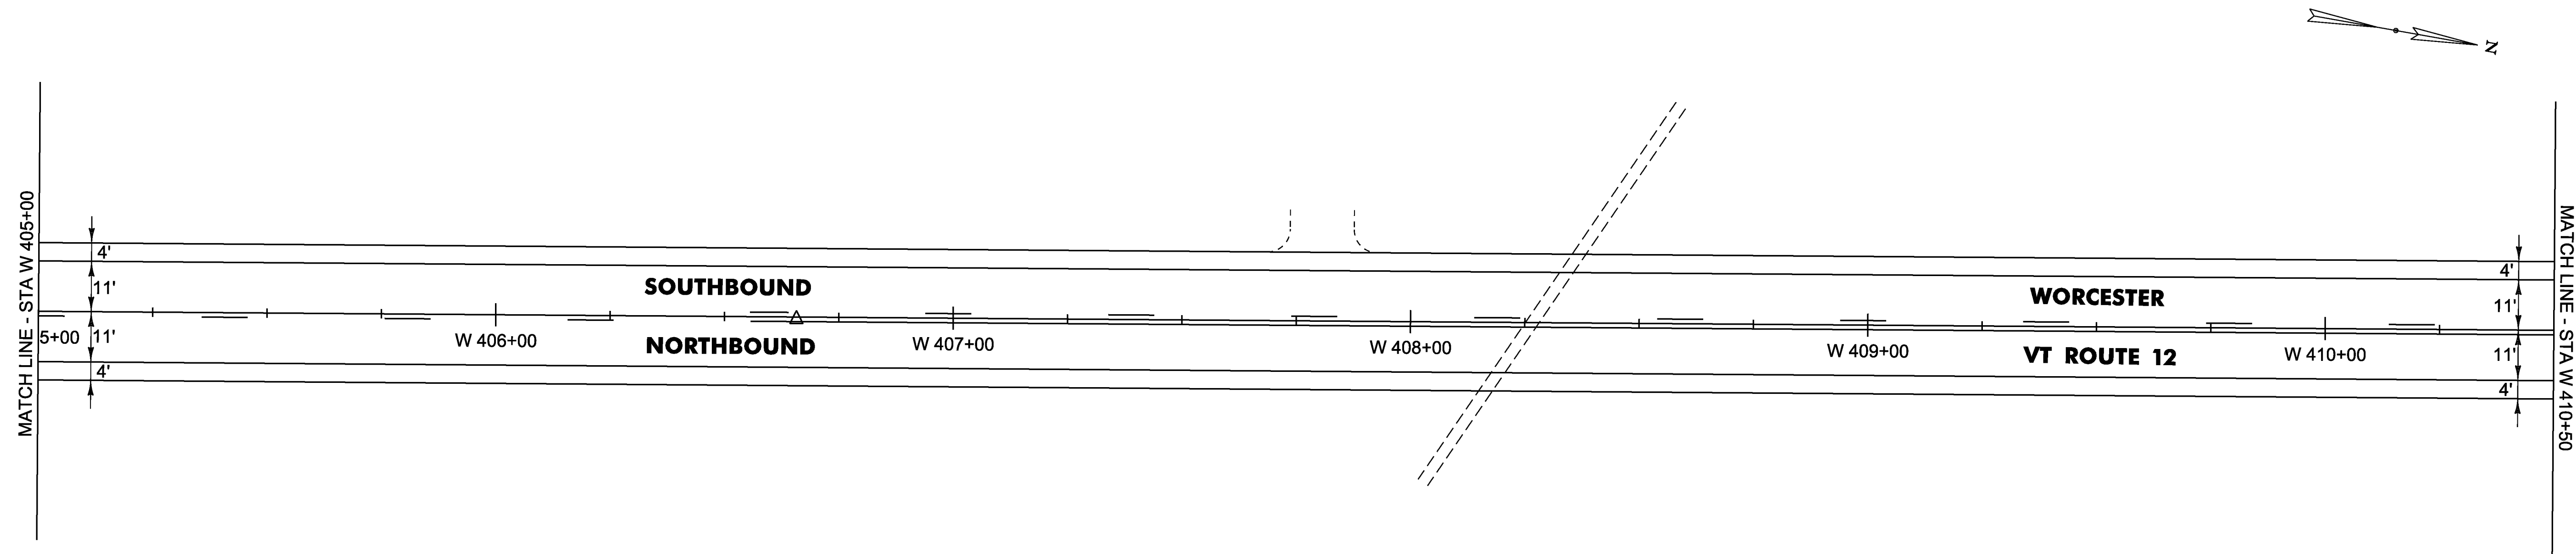

STA W 414+40.00
STOP PAVEMENT RECLAMATION
BEGIN PAVEMENT TRANSITION

STA W 414+63.87 = STA E 0+00.00
STOP PAVEMENT TRANSITION
BEGIN MILL AND FILL

NOT TO SCALE

PROJECT NAME: WORCESTER-ELMORE	PLOT DATE: 13-MAY-2016
PROJECT NUMBER: STP 2954(I)	DRAWN BY: B. KIPP
FILE NAME: pl4v23lwrk.dgn	CHECKED BY: N. PAPPAS
PROJECT LEADER: J. HARRINGTON	SHEET 21 OF 33
DESIGNED BY: B. KIPP	
PLAN SHEET II	