


DURABLE 4 INCH WHITE LINE (OPTION BID ITEM)
E 1+00 TO E 12+00 RT & LT

DURABLE 4 INCH YELLOW LINE (OPTION BID ITEM)
E 1+00 TO E 12+00 SOLID RT & LT

TEMPORARY 4 INCH WHITE LINE, PAINT
E 1+00 TO E 12+00 RT & LT

TEMPORARY 4 INCH YELLOW LINE, PAINT
E 1+00 TO E 12+00 SOLID RT & LT

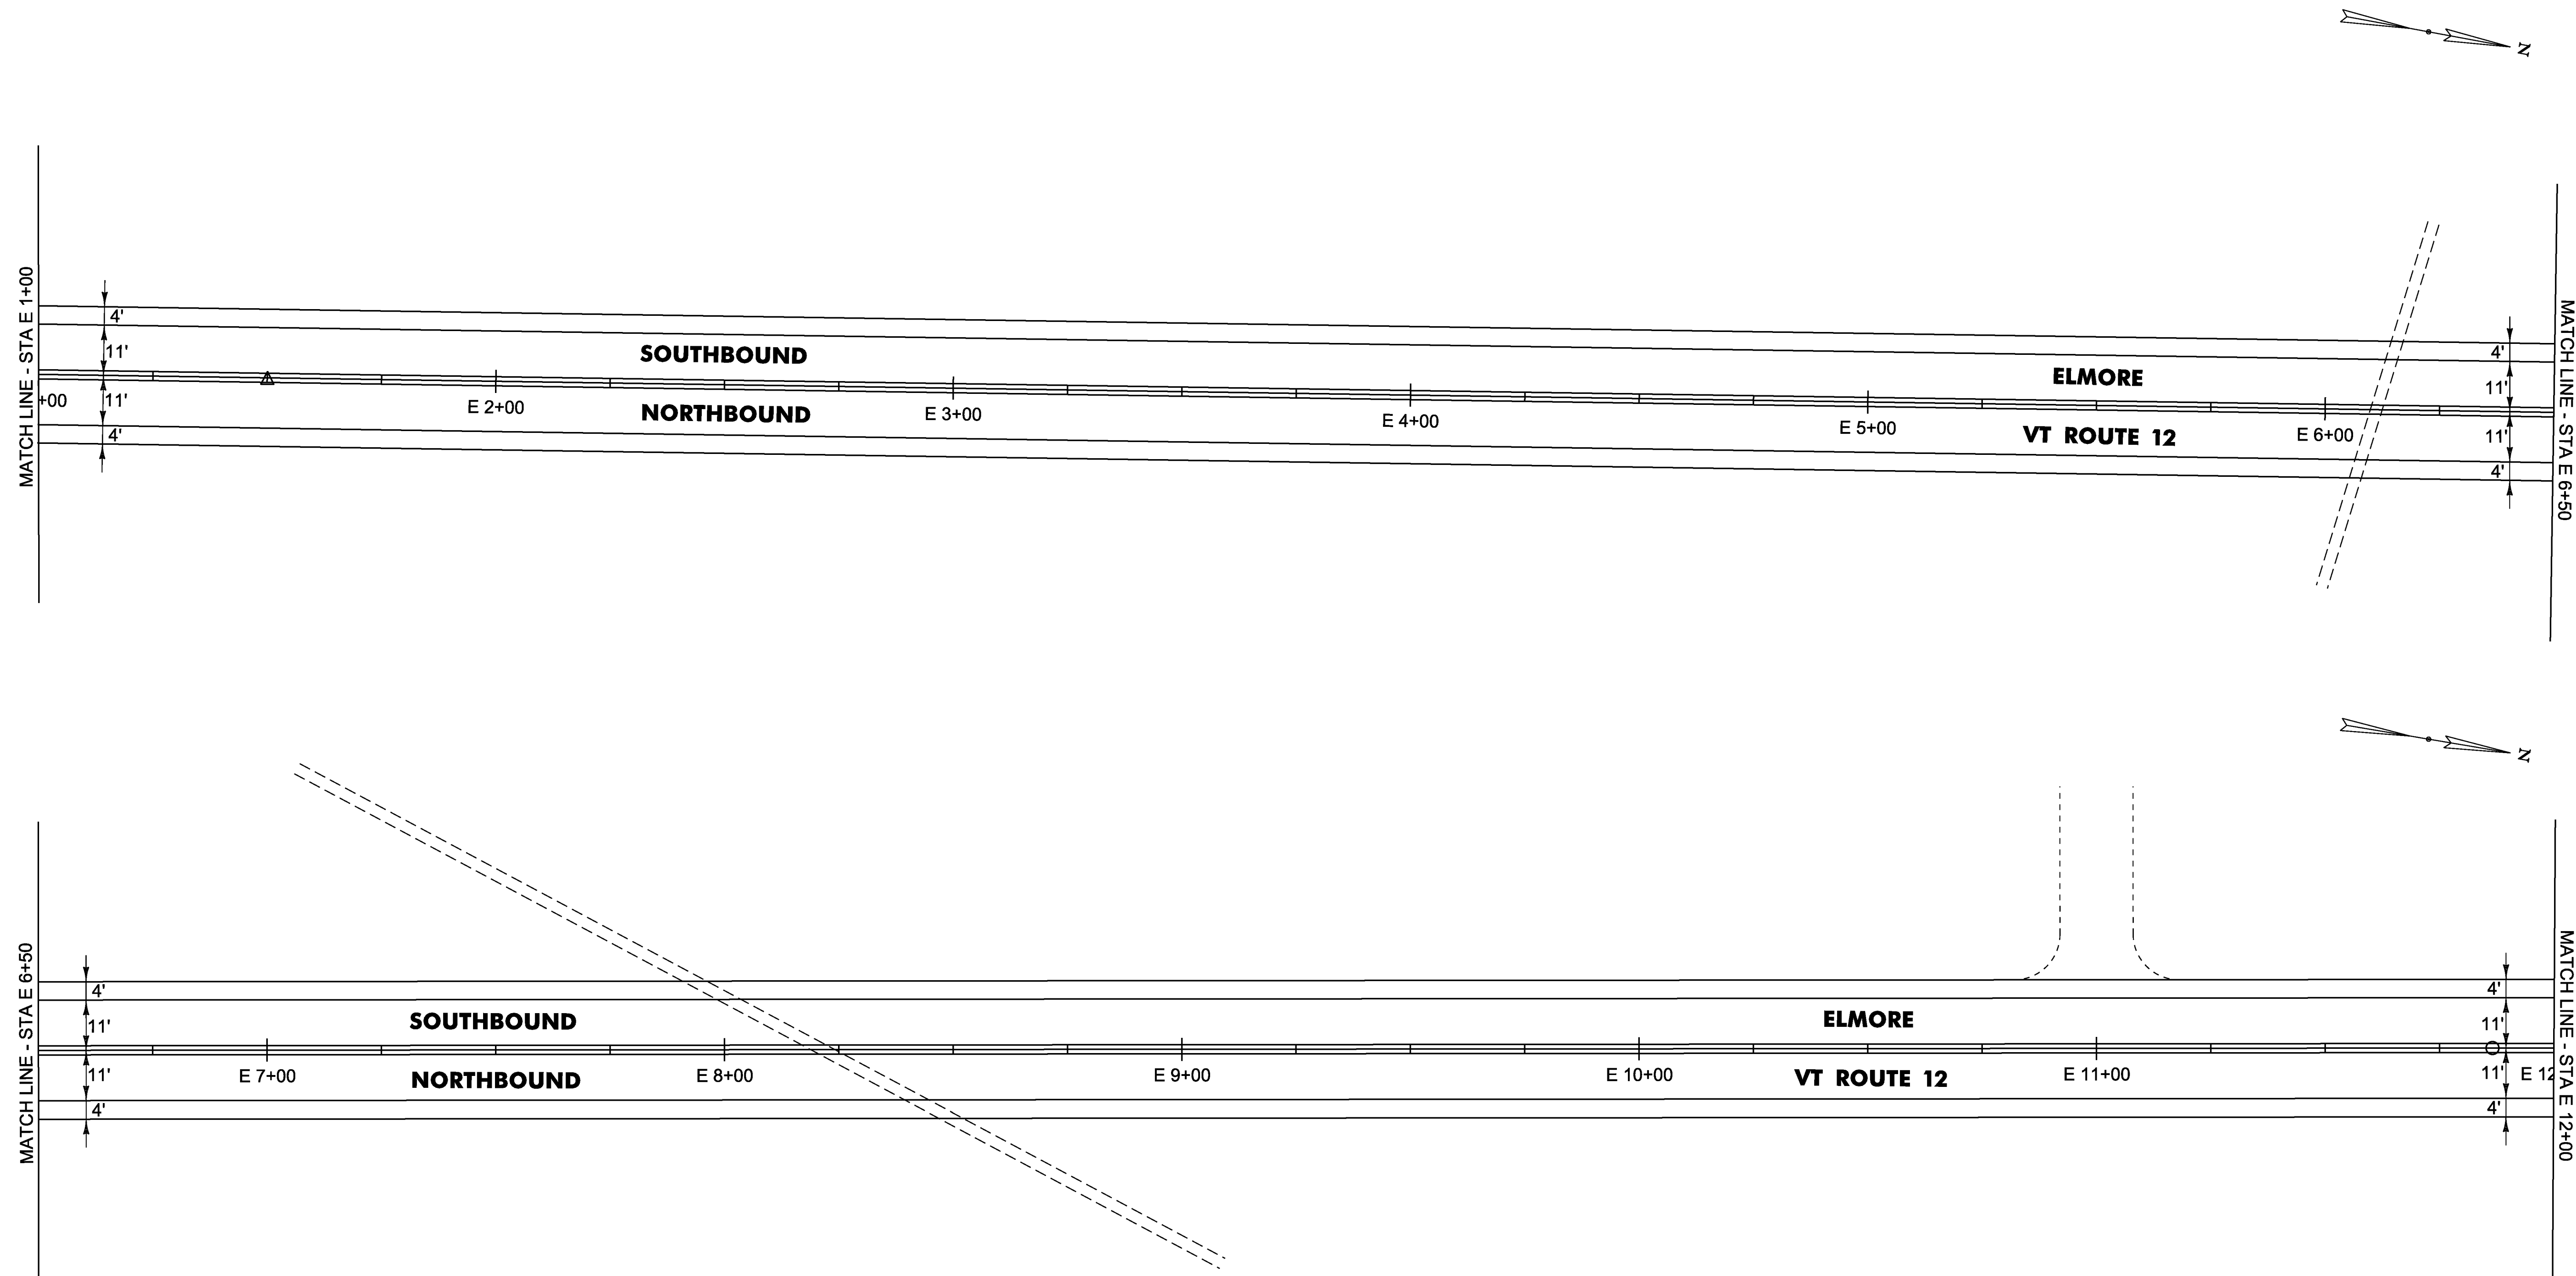

NOT TO SCALE

PROJECT NAME: WORCESTER-ELMORE

PROJECT NUMBER: STP 2954(I)

FILE NAME: pl4v23lwrk.dgn

PLOT DATE: 13-MAY-2016

PROJECT LEADER: J. HARRINGTON

DRAWN BY: B. KIPP

DESIGNED BY: B. KIPP

CHECKED BY: N. PAPPAS

PLAN SHEET 12

SHEET 22 OF 33