


DURABLE 4 INCH WHITE LINE (OPTION BID ITEM)
E 45+00 TO E 56+00 RT & LT

TEMPORARY 4 INCH WHITE LINE, PAINT
E 45+00 TO E 56+00 RT & LT

DURABLE 4 INCH YELLOW LINE (OPTION BID ITEM)
E 45+00 TO E 52+81 SOLID RT & LT
E 52+81 TO E 56+00 DASHED RT, SOLID LT

TEMPORARY 4 INCH YELLOW LINE, PAINT
E 45+00 TO E 52+81 SOLID RT & LT
E 52+81 TO E 56+00 DASHED RT, SOLID LT

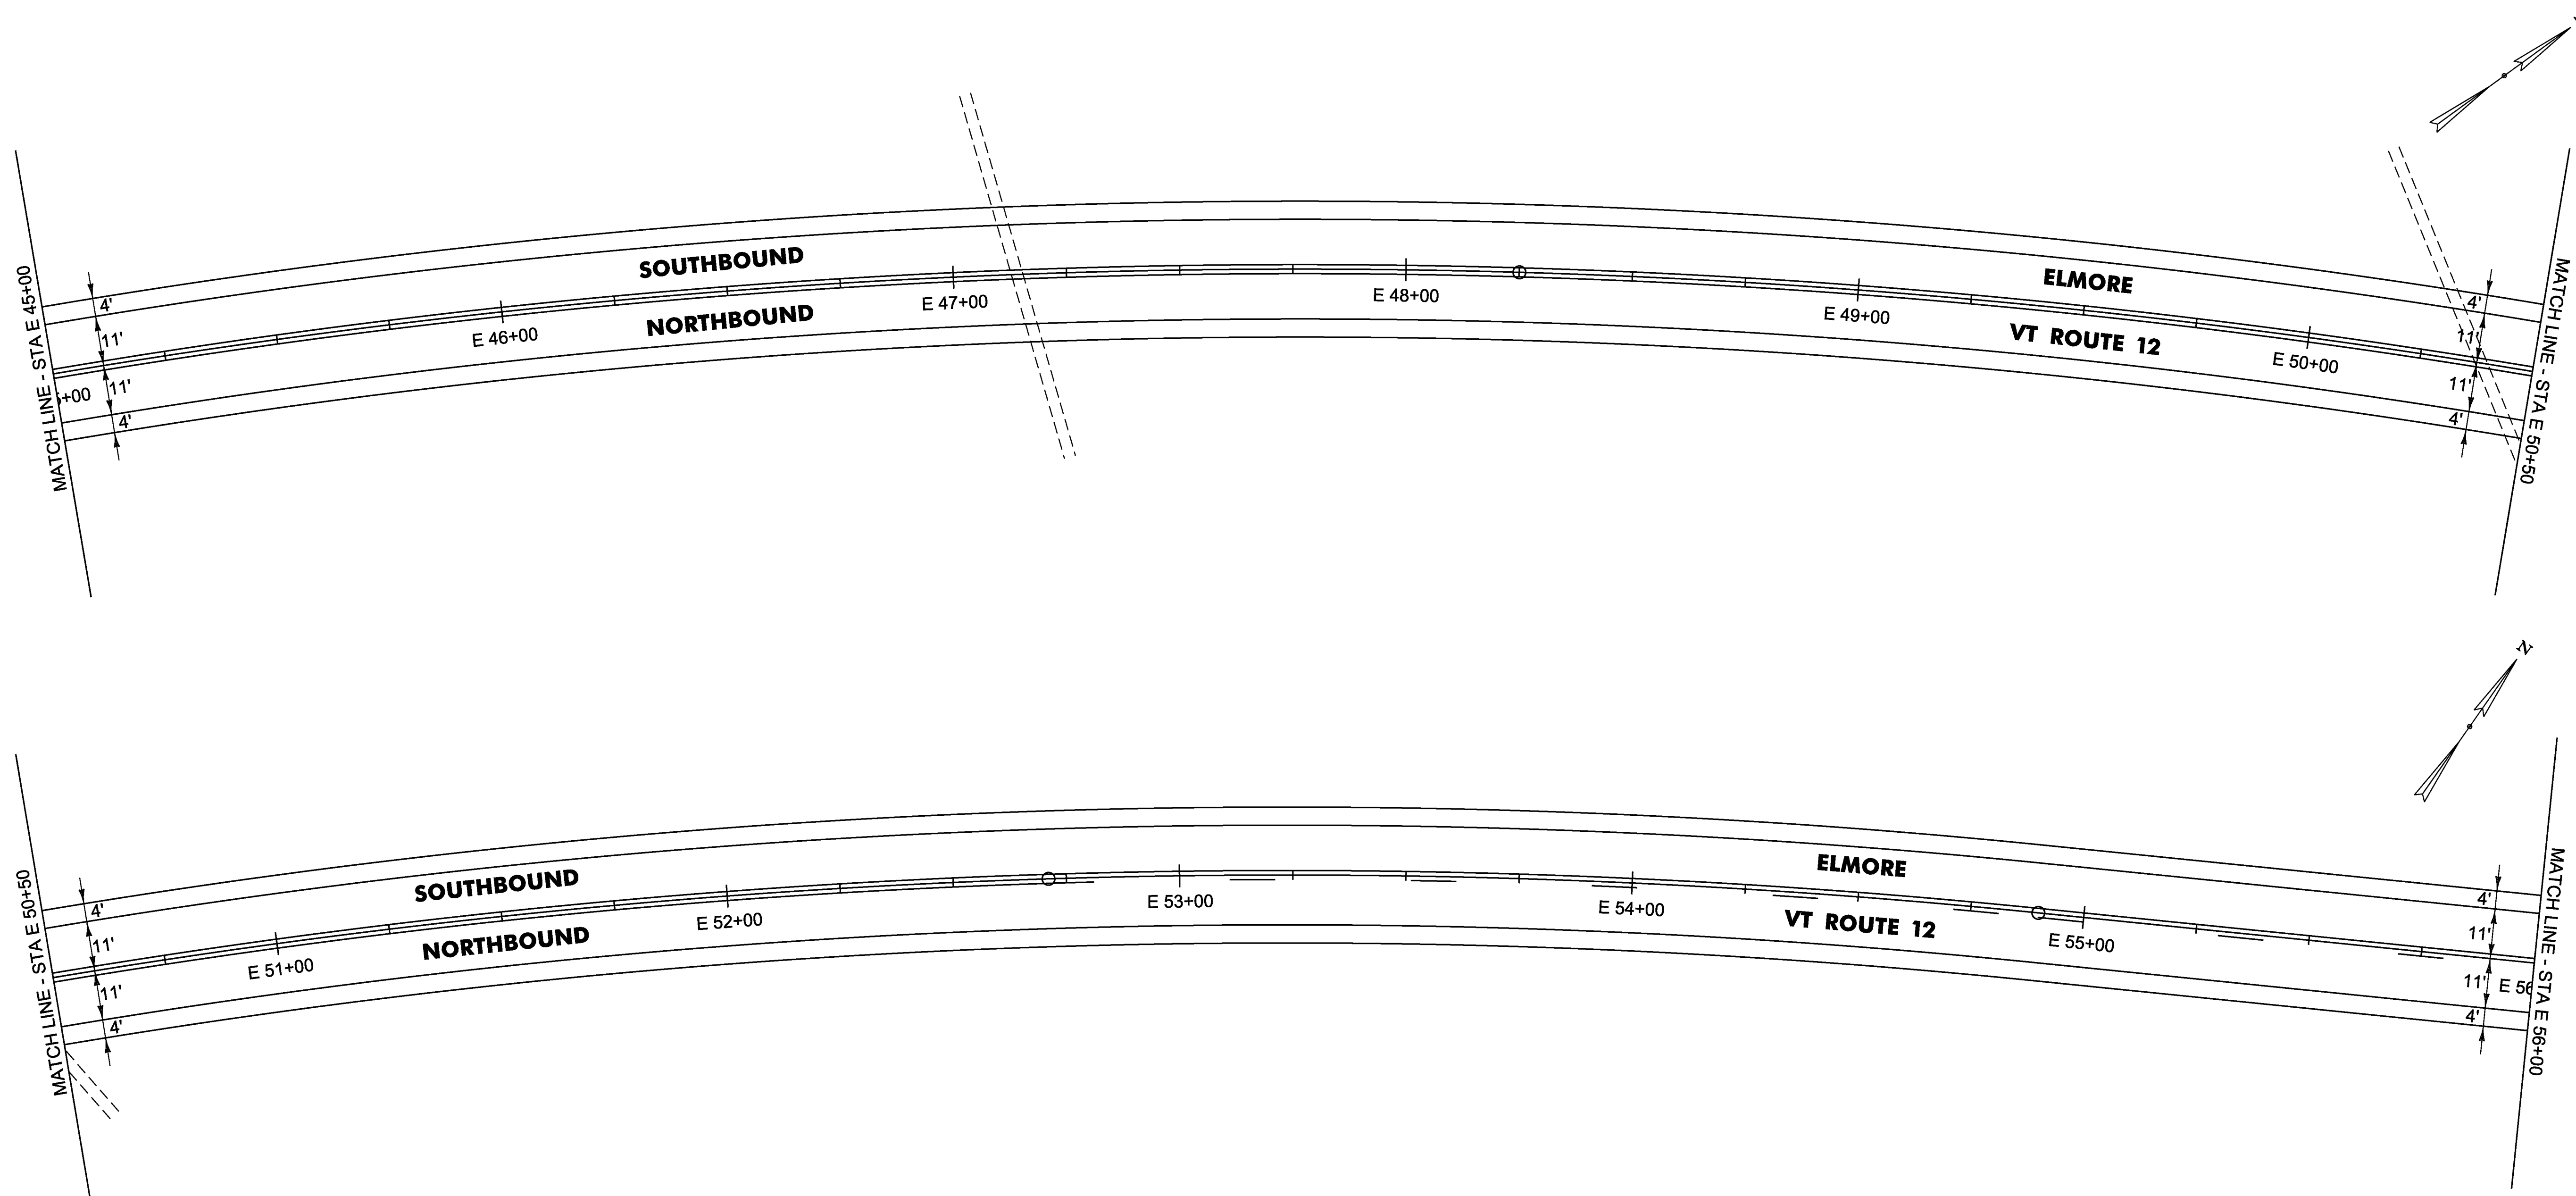

NOT TO SCALE

PROJECT NAME: WORCESTER-ELMORE	PLOT DATE: 13-MAY-2016
PROJECT NUMBER: STP 2954(I)	DRAWN BY: B. KIPP
FILE NAME: pl4v23lwrk.dgn	CHECKED BY: N. PAPPAS
PROJECT LEADER: J. HARRINGTON	SHEET 26 OF 33
DESIGNED BY: B. KIPP	
PLAN SHEET 16	