


DURABLE 4 INCH WHITE LINE (OPTION BID ITEM)  
E 56+00 TO E 67+00 RT & LT

TEMPORARY 4 INCH WHITE LINE, PAINT  
E 56+00 TO E 67+00 RT & LT

DURABLE 4 INCH YELLOW LINE (OPTION BID ITEM)  
E 56+00 TO E 60+25 DASHED RT, SOLID LT  
E 60+25 TO E 67+00 DASHED CL

TEMPORARY 4 INCH YELLOW LINE, PAINT  
E 56+00 TO E 60+25 DASHED RT, SOLID LT  
E 60+25 TO E 67+00 DASHED CL

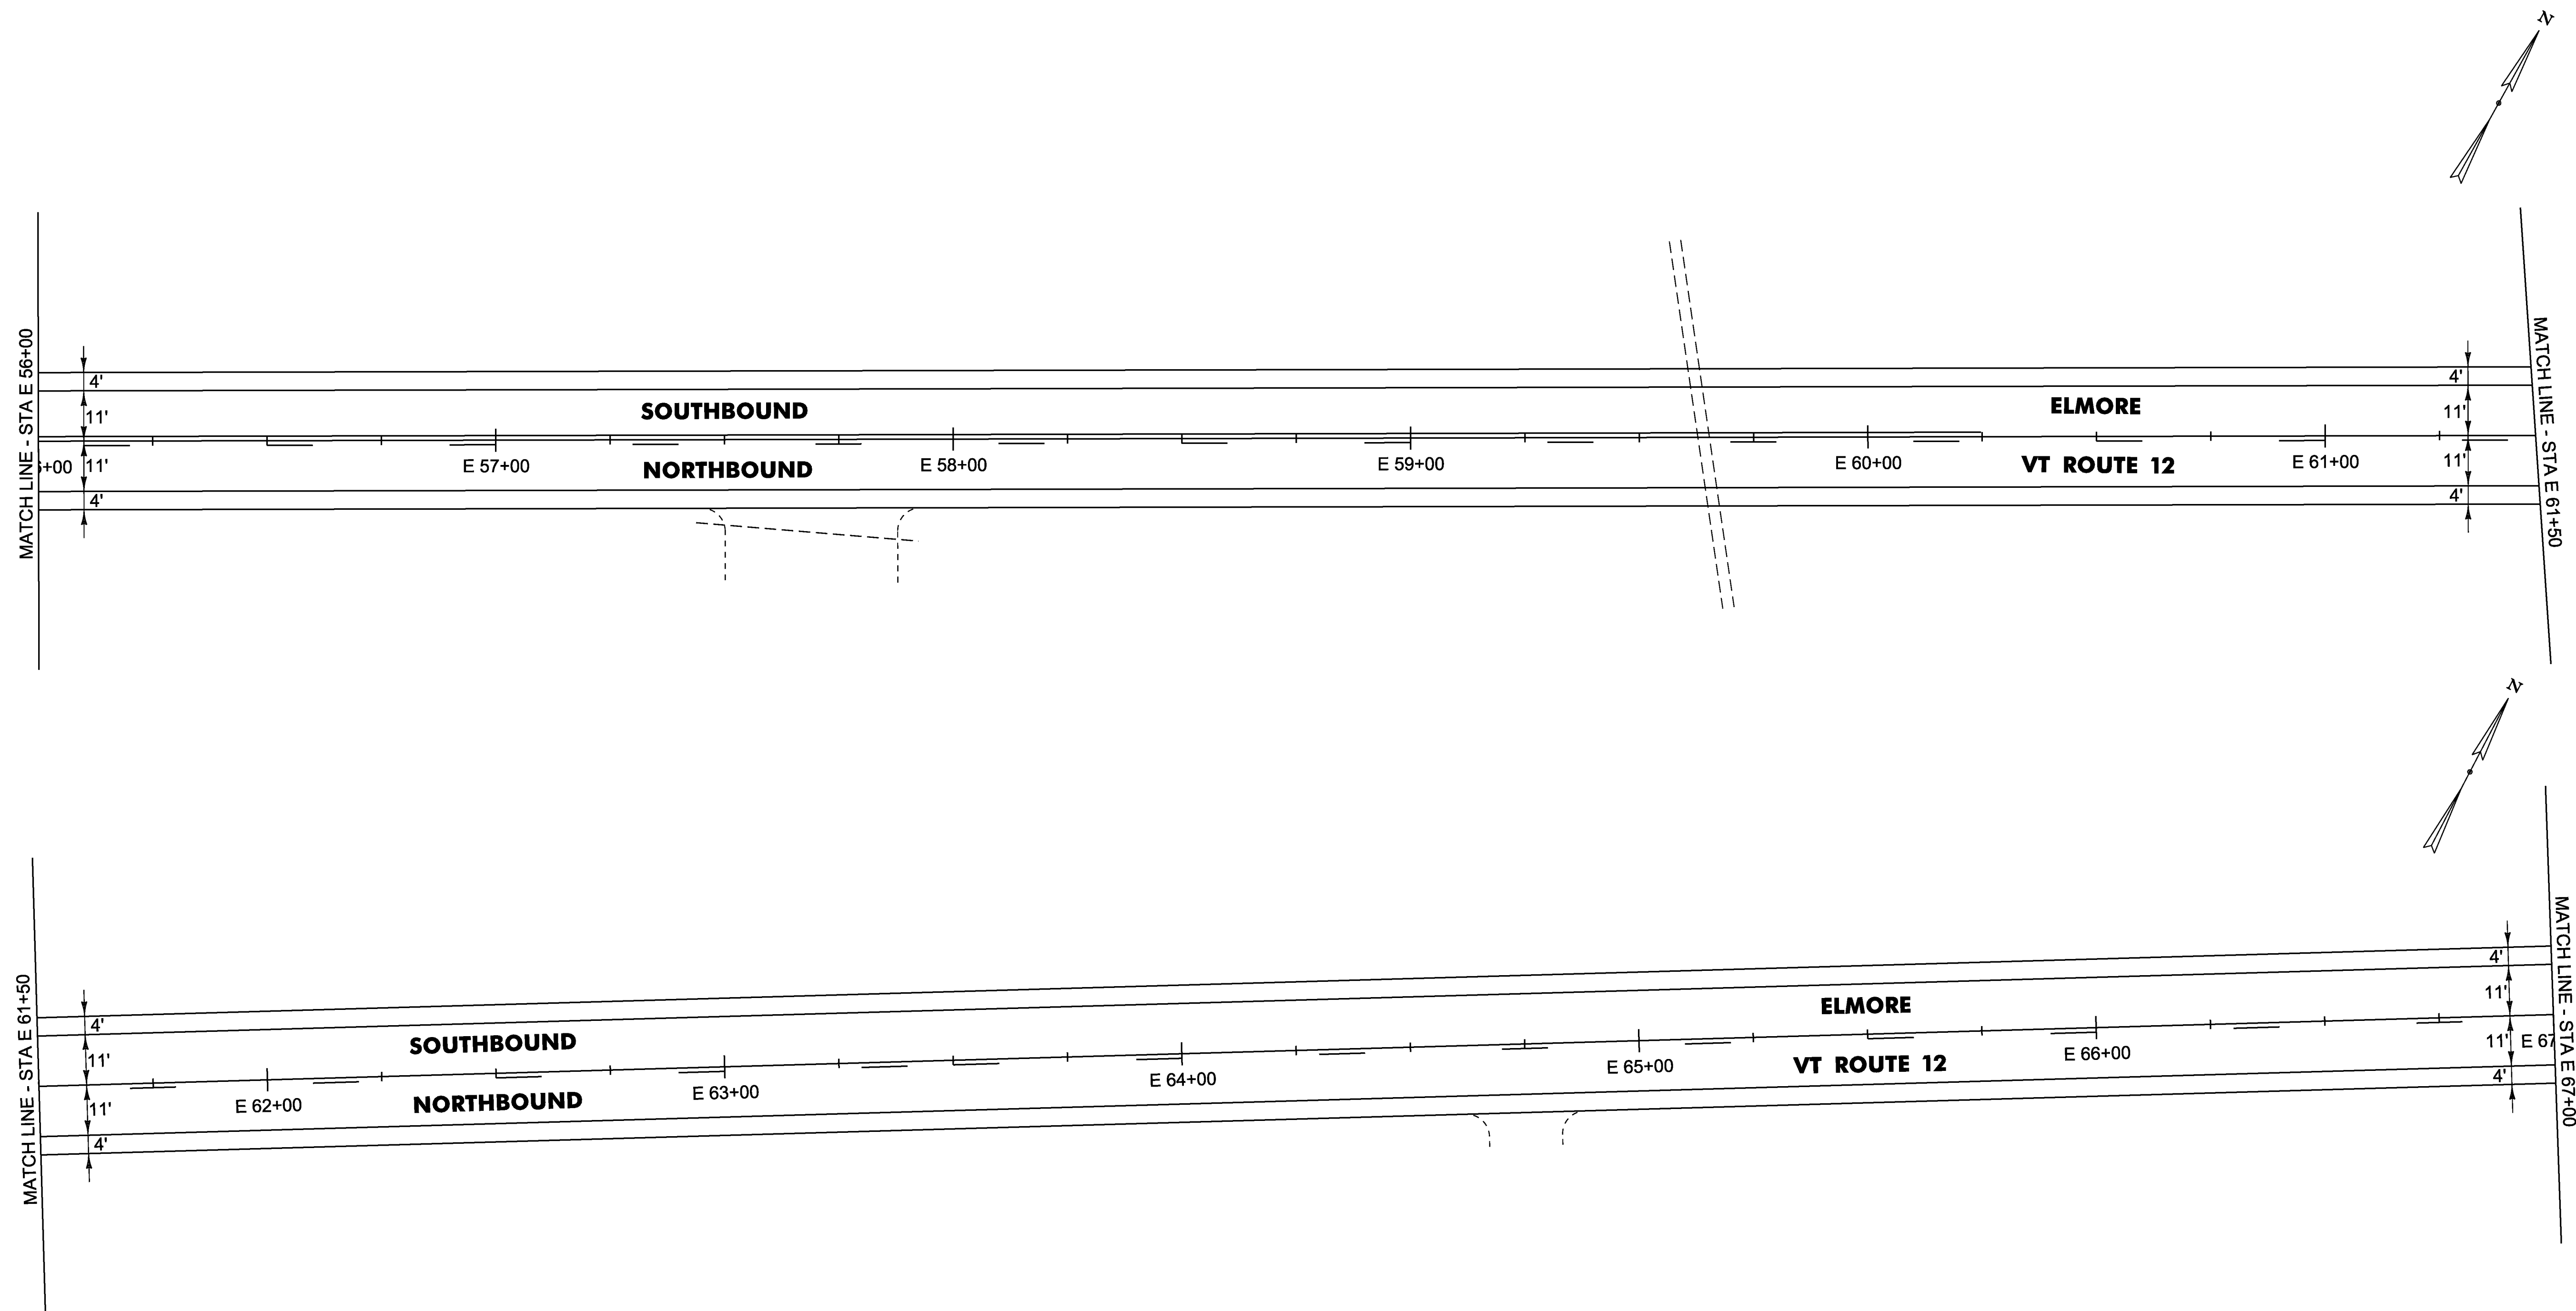

**NOT TO SCALE**

PROJECT NAME: WORCESTER-ELMORE

PROJECT NUMBER: STP 2954(I)

FILE NAME: pl4v23lwrk.dgn

PROJECT LEADER: J. HARRINGTON

DESIGNED BY: B. KIPP

PLAN SHEET 17

PLOT DATE: 13-MAY-2016

DRAWN BY: B. KIPP

CHECKED BY: N. PAPPAS

SHEET 27 OF 33