


DURABLE 4 INCH WHITE LINE (OPTION BID ITEM)
E 67+00 TO E 78+00 RT & LT

TEMPORARY 4 INCH WHITE LINE, PAINT
E 67+00 TO E 78+00 RT & LT

DURABLE 4 INCH YELLOW LINE (OPTION BID ITEM)
E 67+00 TO 69+17 DASHED CL
E 69+17 TO 76+55 SOLID RT, DASHED LT
E 76+55 TO 78+00 SOLID RT & LT

TEMPORARY 4 INCH YELLOW LINE, PAINT
E 67+00 TO 69+17 DASHED CL
E 69+17 TO 76+55 SOLID RT, DASHED LT
E 76+55 TO 78+00 SOLID RT & LT

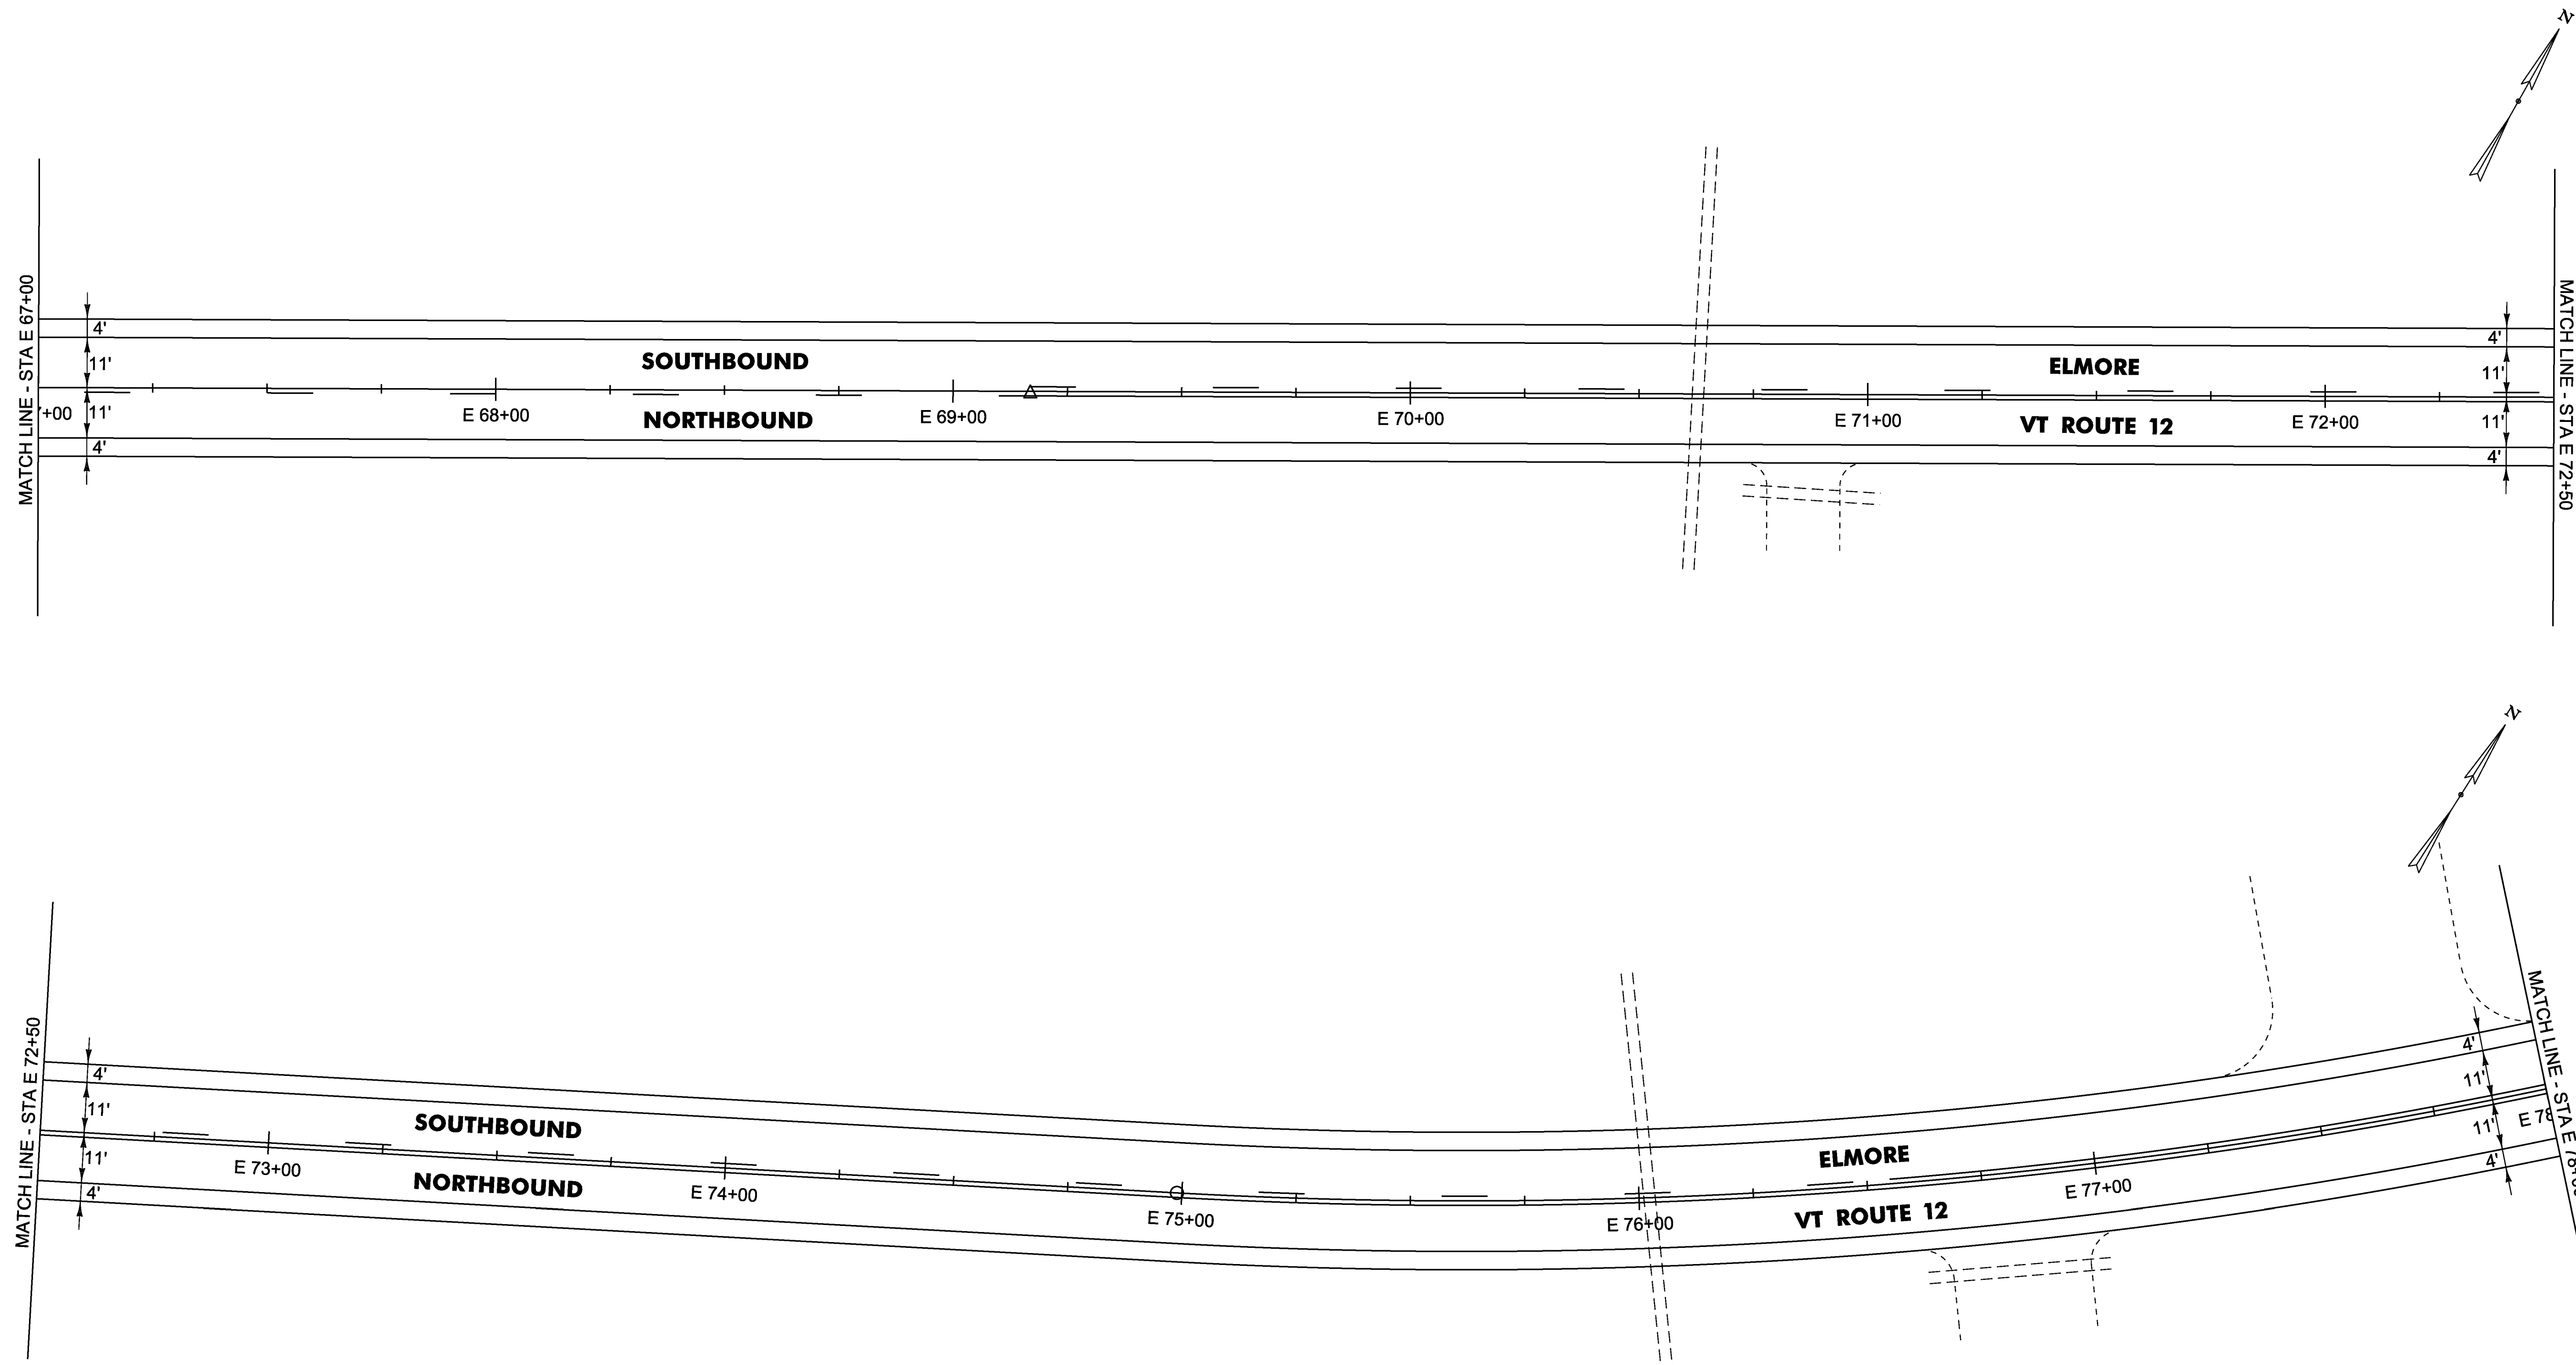

MATCH LINE - STA E 72+50

MATCH LINE - STA E 78+00

NOT TO SCALE

PROJECT NAME: WORCESTER-ELMORE	PLOT DATE: 13-MAY-2016
PROJECT NUMBER: STP 2954(I)	DRAWN BY: B. KIPP
FILE NAME: pl4v23lwrk.dgn	CHECKED BY: N. PAPPAS
PROJECT LEADER: J. HARRINGTON	SHEET 28 OF 33
DESIGNED BY: B. KIPP	
PLAN SHEET 18	