
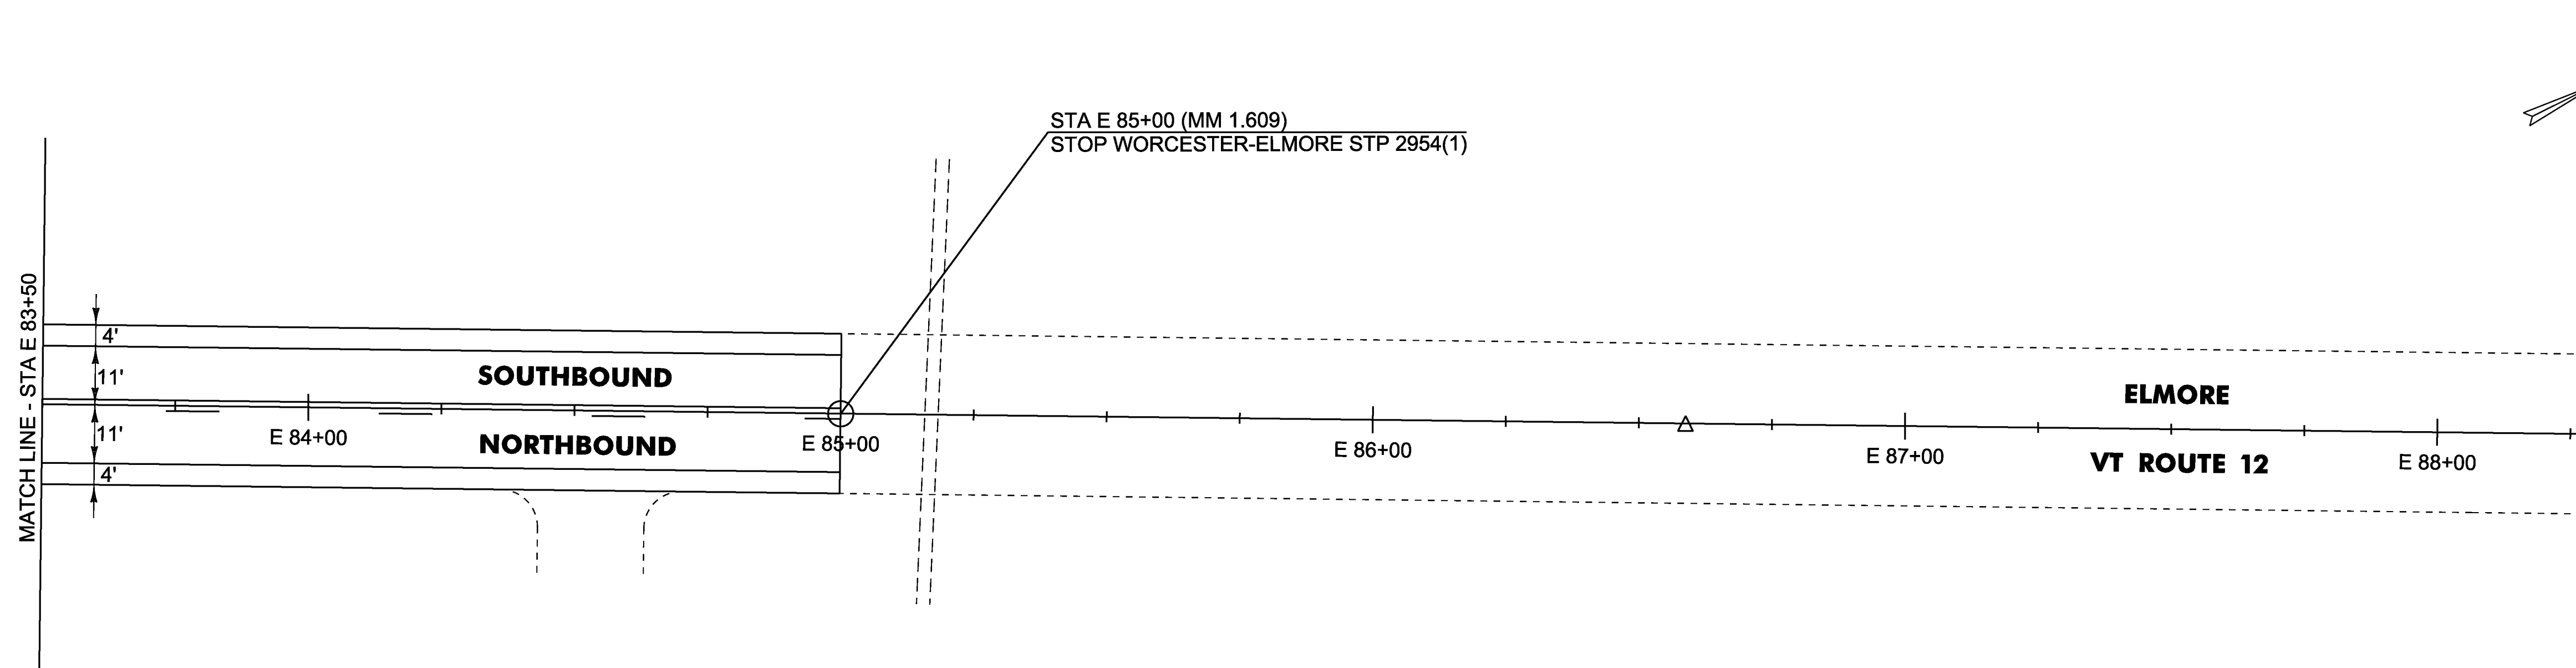


DURABLE 4 INCH WHITE LINE (OPTION BID ITEM)
E 78+00 TO E 88+00 RT & LT

TEMPORARY 4 INCH WHITE LINE, PAINT
E 78+00 TO E 88+00 RT & LT

DURABLE 4 INCH YELLOW LINE (OPTION BID ITEM)
E 78+00 TO E 79+83 SOLID RT & LT
E 79+83 TO E 86+55 DASHED RT, SOLID LT

TEMPORARY 4 INCH YELLOW LINE, PAINT
E 78+00 TO E 79+83 SOLID RT & LT
E 79+83 TO E 86+55 DASHED RT, SOLID LT

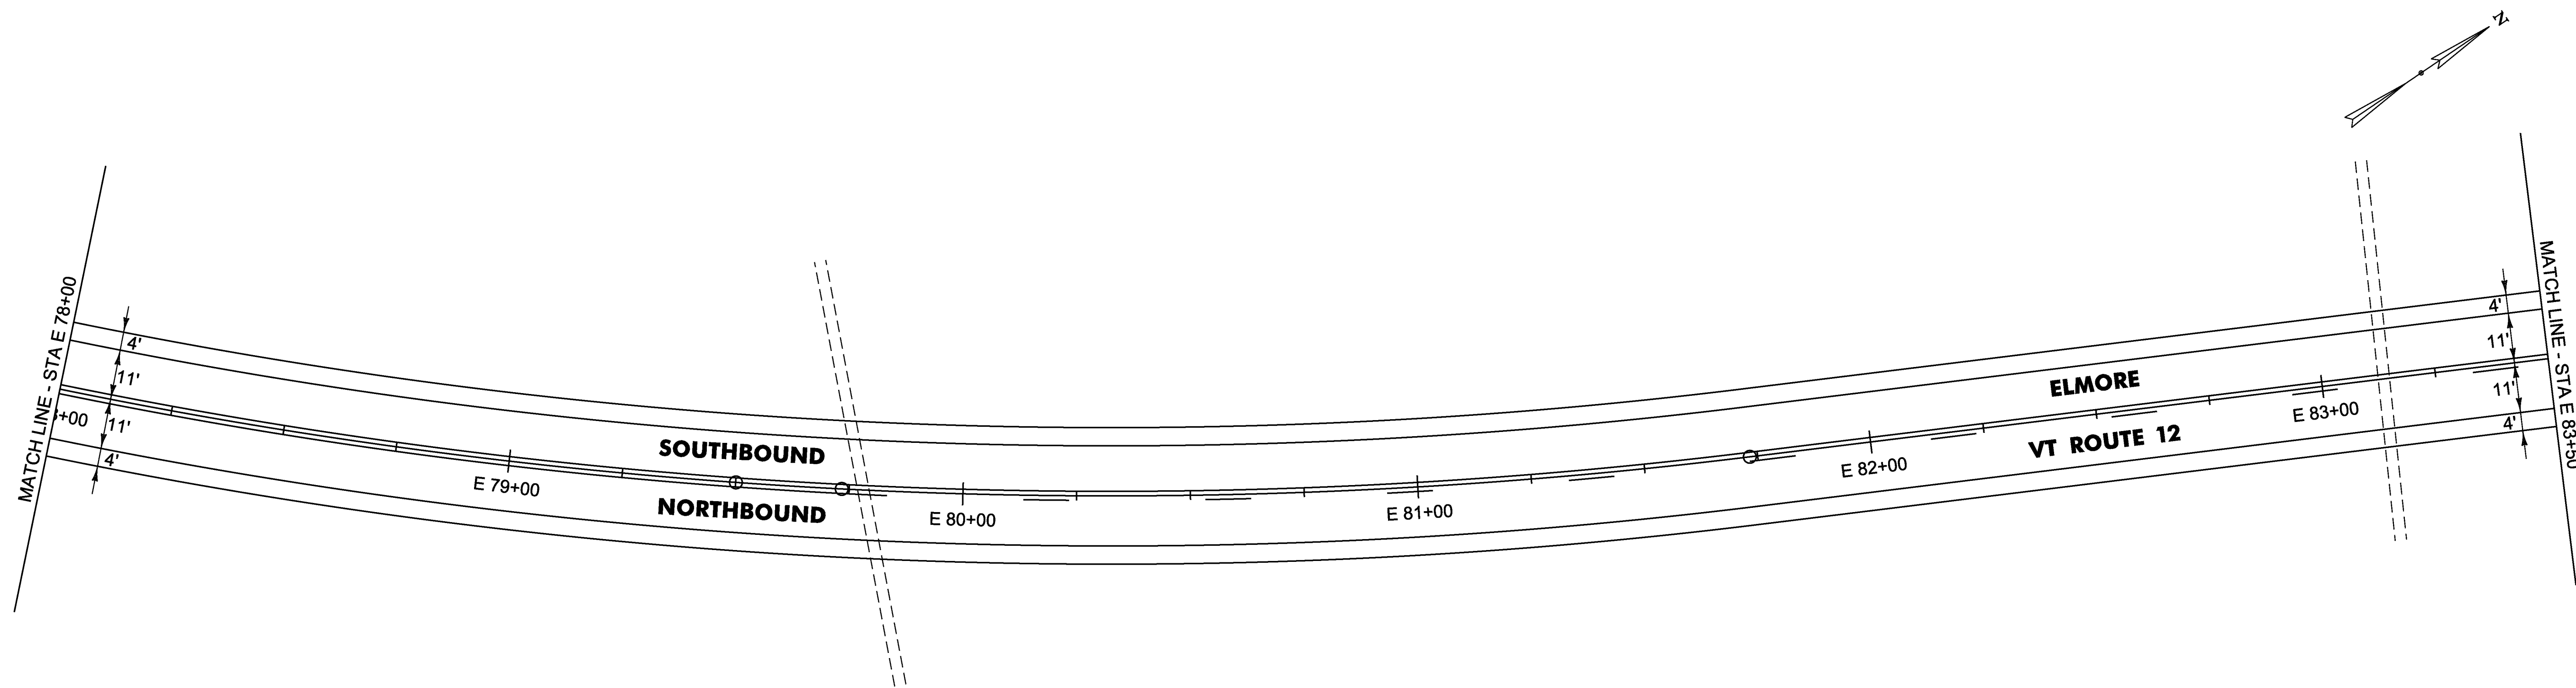

NOT TO SCALE

PROJECT NAME: WORCESTER-ELMORE

PROJECT NUMBER: STP 2954(I)

FILE NAME: pl4v23lwrk.dgn
PROJECT LEADER: J. HARRINGTON
DESIGNED BY: B. KIPP
PLAN SHEET 19

PLOT DATE: 13-MAY-2016
DRAWN BY: B. KIPP
CHECKED BY: N. PAPPAS
SHEET 29 OF 33