

REMOVE MEDIUM TREES
 STA 51+01 LT (2)
 STA 51+06 LT
 STA 51+18 LT

STONE FILL, TYPE II
 STA 49+00 TO 51+50 LT
 GEOTEXTILE UNDER STONE FILL
 STA 49+00 TO 51+50 LT



GEOTEXTILE FOR SILT FENCE
 STA 49+00 TO 51+50 LT

SPECIAL PROVISION (GABION MATTRESS)
 STA 49+00 TO 51+50 LT

PROJECT DEMARCATION FENCE
 STA 49+00 TO 51+50 LT


DELINEATOR WITH STEEL POST
 STA 49+22 LT (32.94 FT)
 STA 49+90 LT (33.12 FT)
 STA 50+57 LT (33.12 FT)
 STA 51+25 LT (32.82 FT)

REMOVE MEDIUM STUMPS
 STA 51+01 LT (2)
 STA 51+06 LT
 STA 51+18 LT

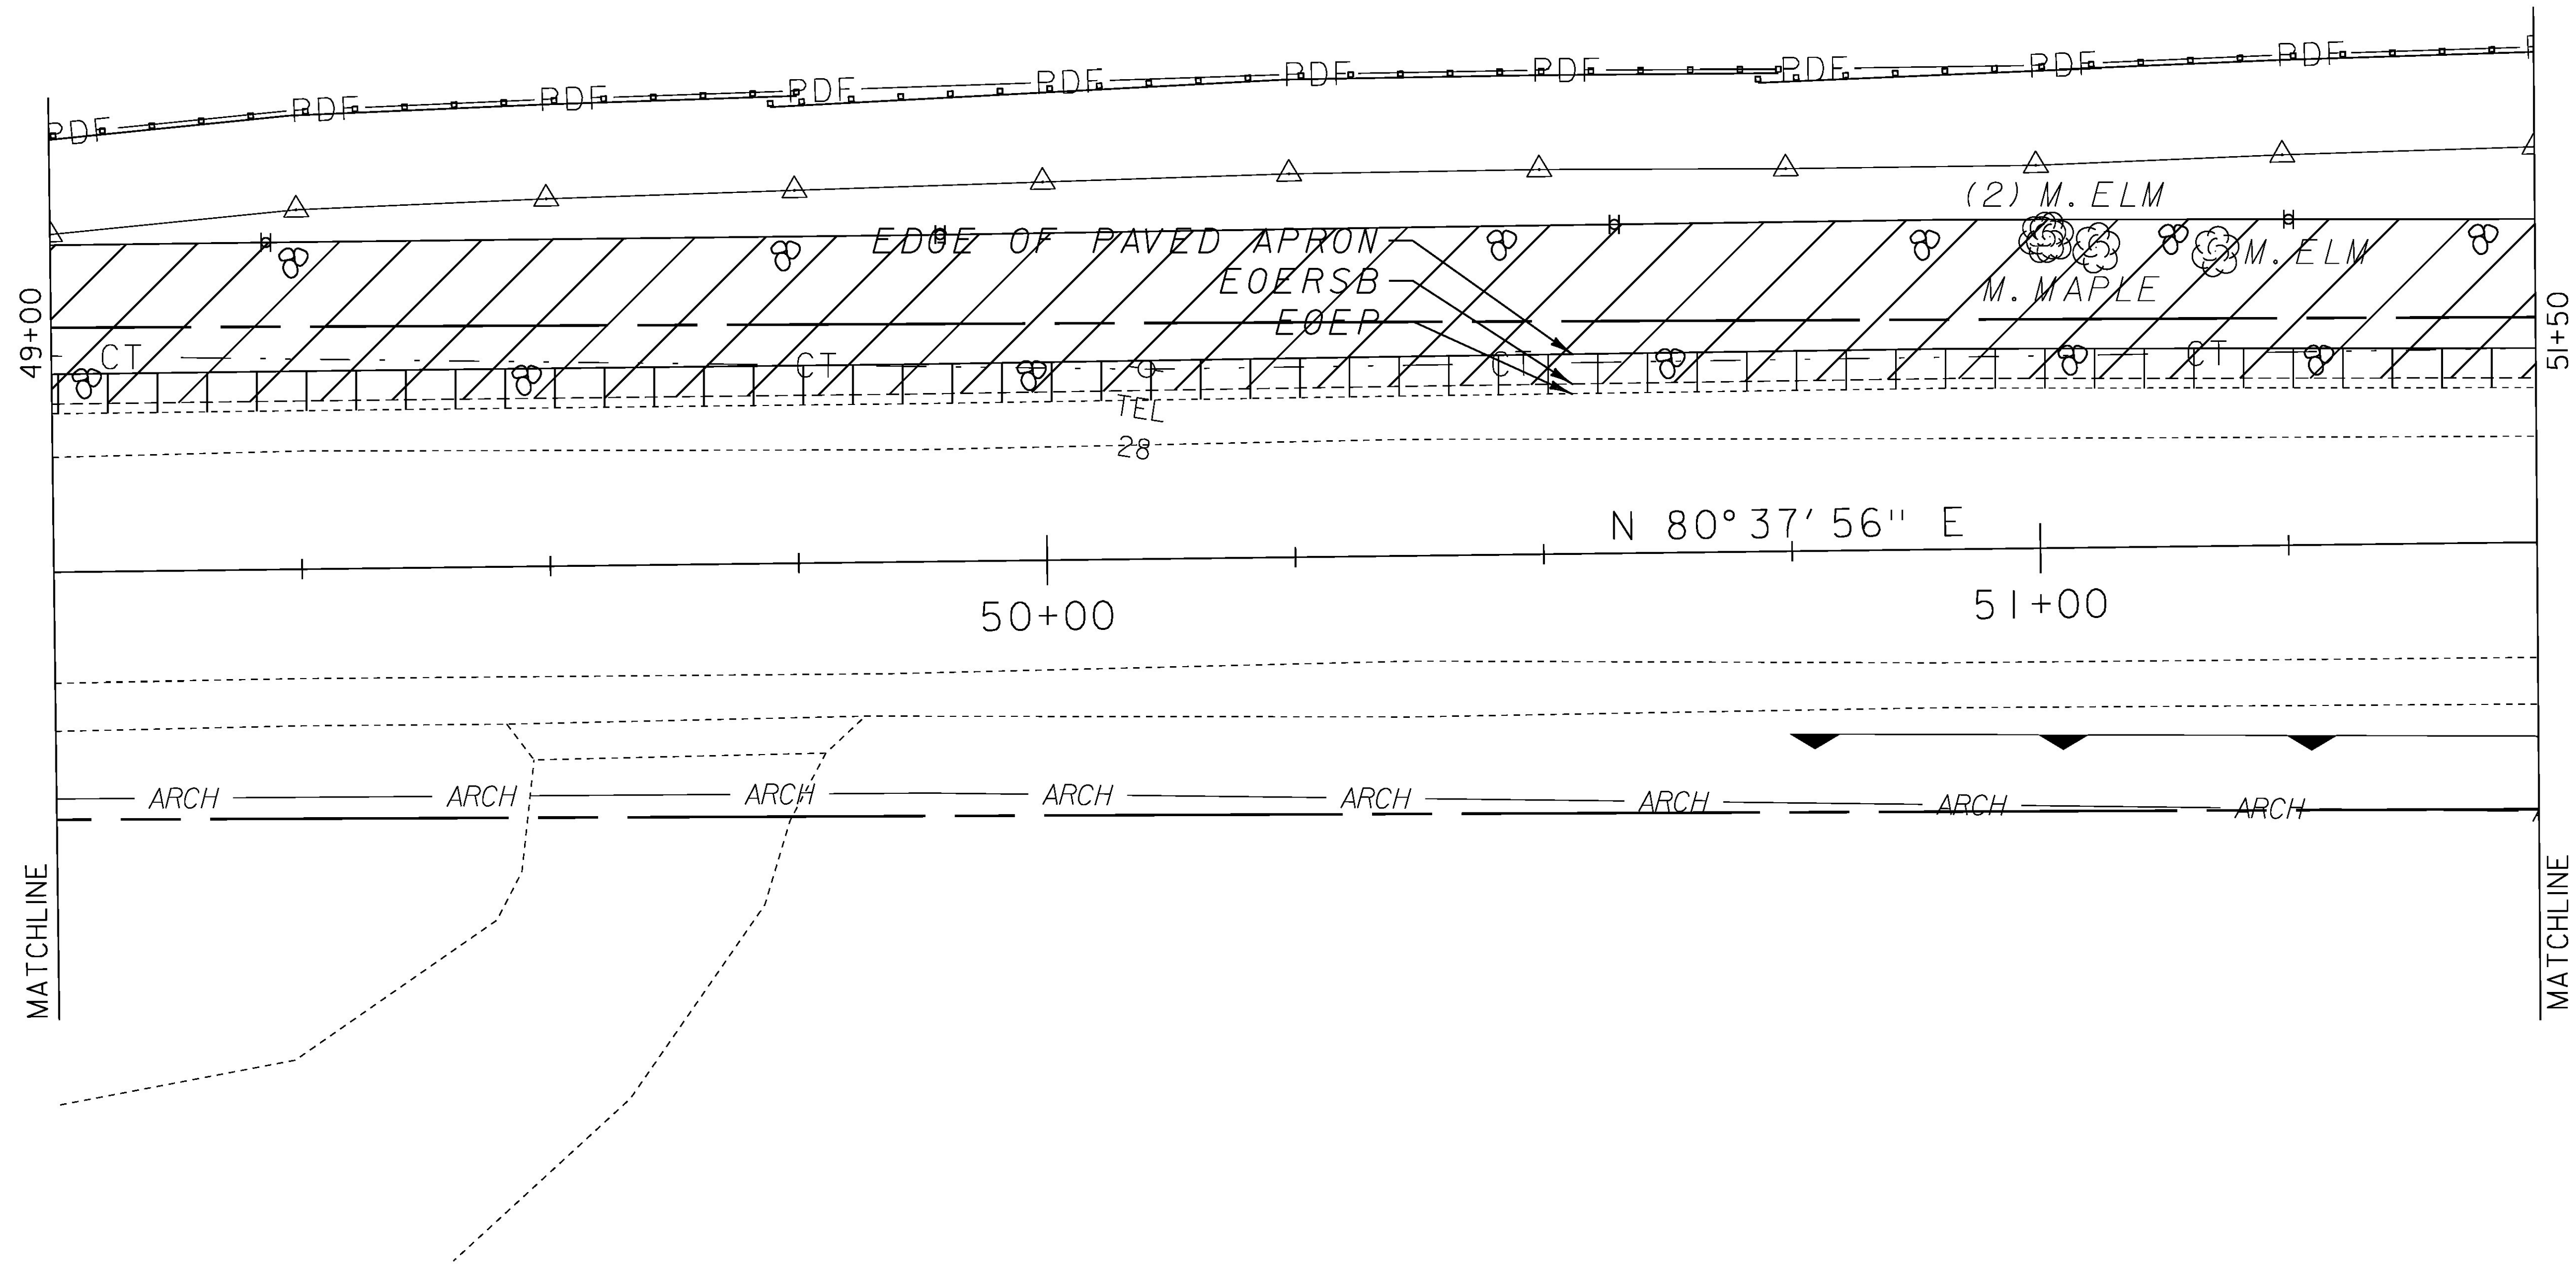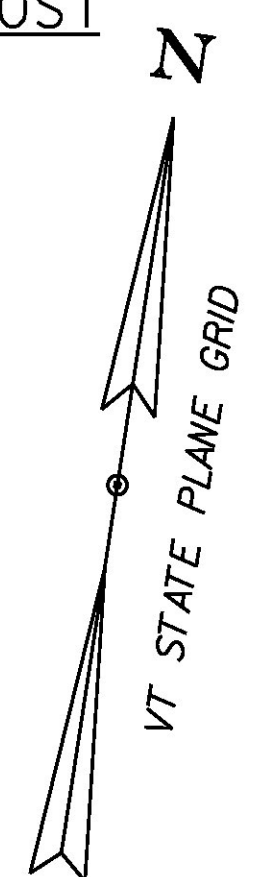

LEGEND	
	CUT AND FILL LIMITS
	EDGE OF EXISTING RECLAIMED STABILIZED BASE
	EDGE OF EXISTING PAVEMENT
	GABION MATTRESS
	PAVED APRON

NOTE: ALL UTILITY POLES NEED TO BE SUPPORTED WHILE WORK IS BEING CONDUCTED NEAR A UTILITY POLE. CONTRACTOR SHALL COORDINATE WORK WITH THE UTILITY COMPANY. SEE THE UTILITY SPECIAL PROVISIONS FOR ADDITIONAL INFORMATION AND REQUIREMENTS.

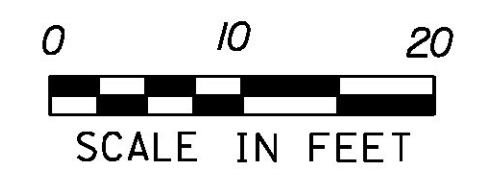

PROJECT NAME: ESSEX	PLOT DATE: 08-JUN-2015
PROJECT NUMBER: STP 2912(2)	DRAWN BY: N.PAPPAS
FILE NAME:	CHECKED BY: M. FOWLER
PROJECT LEADER: M. FOWLER	SHEET 9 OF 17
DESIGNED BY: N. PAPPAS	
PLAN SHEE D:\v256_bdr.dgn	