




BE-401E
#2 BENT BAR
EPOXY COATED
USE 2# (50mm) PIN
(80) REQ'D.

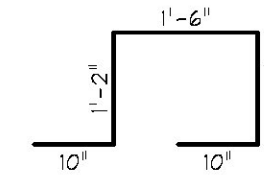

BE-501E
#5 BENT BAR
EPOXY COATED
USE 2 3/4# (70mm) PIN
(220) REQ'D.

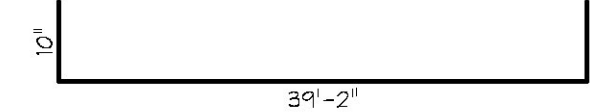

BE-502E
#5 BENT BAR
EPOXY COATED
USE 2 3/4# (70mm) PIN
(4) REQ'D.

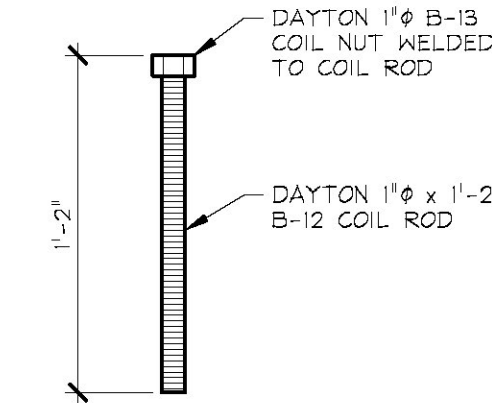

MK-BE3
(100) REQ'D.

MISCELLANEOUS MATERIALS

ITEM	MARK	QTY.	DESCRIPTION	REMARKS
1	MK-BE1	40	DAYTON C-24 TYPE 4-APR DECK FORM HANGER	GALVANIZED
2	MK-BE2	80	GTI 2 3/8" x 7'-11 1/4" LONG CORRUGATED PP DUCT	SUPPLIED BY OTHERS
3	MK-BE3	100	1" x 1'-2" LEVELING BOLT (COIL THREAD)	SEE DETAIL THIS SHEET
4	MK-BE4	100	1 3/8" O.D. x 6 1/4" PVC PIPE SLEEVE	
5	MK-BE5	100	DAYTON 1" F-56 EXPANDED COIL INSERT (2-STRUT)	GALVANIZED
6	MK-BE6	80	4T x 7 1/8" SWIFT LIFT LIFTER	GALVANIZED
7	MK-BE7	10	GTI 2 3/8" GROUT SADDLE	SUPPLIED BY OTHERS
8	MK-BE8	10	2"mm x 8" GTI GROUT TUBE	SUPPLIED BY OTHERS
9	MK-BE9	20	GTI 2 3/8" x 5'-0 7/8" LONG CORRUGATED PP DUCT (ADJUST LENGTH AS REQ'D. AFTER INSTALLATION)	SUPPLIED BY OTHERS
10	MK-BE10	20	GTI 1 1/2" TRANSITION PIECE	SUPPLIED BY OTHERS
11	MK-BE11	20	POST-TENSIONING TRUMPET (DSI 4-0.6" FLAT ANCHOR (GALV.) W/ HARDWARE)	SUPPLIED BY OTHERS
12	MK-BE12	20	DSI POCKET FORMER	SUPPLIED BY OTHERS
13	MK-BE13	20	3/4" x 6" NPT PIPE NIPPLE	SUPPLIED BY OTHERS
14				
15		AS REQ'D.	HEAT SHRINK	SUPPLIED BY OTHERS
16				
17				
18		80	#4 x 0'-5" (EPOXY COATED)	
19				
20		160	#5 x 3'-0" (EPOXY COATED)	
21		320	#5 x 6'-8" (EPOXY COATED)	
22		736	#5 x 7'-6" (EPOXY COATED)	
23		100	#5 x 30'-8 1/2" (EPOXY COATED)	
24		130	#5 x 3'-5" (EPOXY COATED)	
25		184	#5 x 9'-5 1/2" (EPOXY COATED)	
26				
27		200	#7 x 6'-3" (EPOXY COATED)	
28				
29				
30				

APPROVAL STAMP:	J.P. CARRARA & SONS INC. Precast & Prestress Manufacturer <small>2464 CASE STR., WOODBURY, VERMONT 05753 Phone: (802)388-6361 Fax: (802)388-9010</small>		THE BELDEN COMPANY CONTRACTOR RUTLAND, VERMONT	
	STATE OF VERMONT AGENCY OF TRANSPORTATION COUNTY OF WINDSOR		DATE: NOV. 1, 2016	
	TOWN OF LUDLOW VT ROUTE 100 (MINOR ARTERIAL) BRIDGE NO.: 99 PROJECT NO.: STP DECK(39)		SCALE: NOTED	
	MATERIALS LIST		CHKD: A.S. DFTM: B.L. JOB NO: 23499-016 DWG. NO: M1	