


VR-935 VARIATION

LOCATION: WINOOSKI: WESTBOUND
MM 0.670
COLOR: BLACK BORDER AND TEXT (RETROREFLECTIVE)
WHITE BACKGROUND (RETROREFLECTIVE)
MATERIAL: PER CHART ON VAOT STANDARD T-2



LOCATION: COLCHESTER: WESTBOUND
MM 1.098
COLOR: WHITE BORDER AND TEXT (RETROREFLECTIVE)
BLUE BACKGROUND (RETROREFLECTIVE)
MATERIAL: SEE VAOT STANDARD T-2

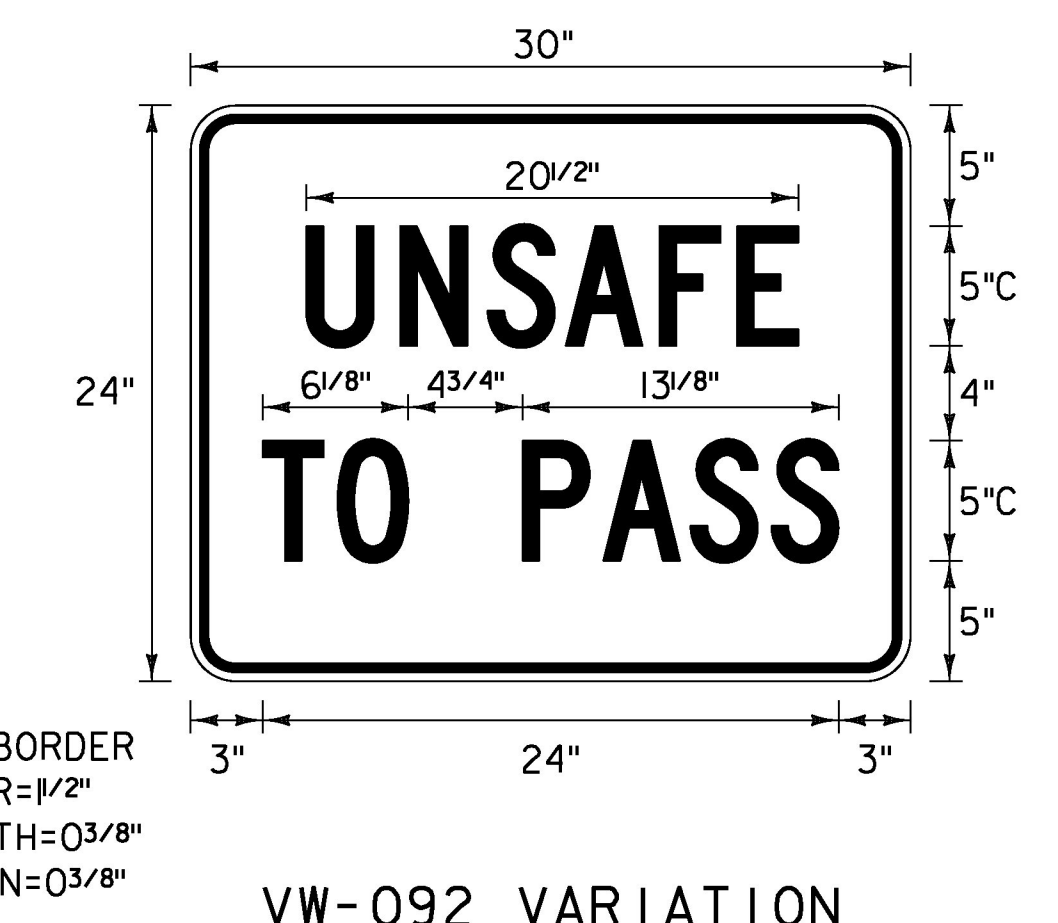

LOCATION: UNDERHILL: EASTBOUND
MM 4.200
UNDERHILL: WESTBOUND
MM 4.480
COLOR: BLACK BORDER AND TEXT WITH
YELLOW (RETROREFLECTIVE) BACKGROUND
MATERIAL: PER CHART ON VAOT STANDARD T-2

NOT TO SCALE

PROJECT NAME: WINOOSKI-CAMBRIDGE
PROJECT NUMBER: STPG SIGN(55)

FILE NAME: z15t006typ.dgn PLOT DATE: 6/14/2016
PROJECT LEADER: M. FOISY DRAWN BY: D. DRAPER
DESIGNED BY: G. BARRETT CHECKED BY: M. FOISY
TRAFFIC SIGN DETAILS SHEET II SHEET 14 OF 192

