



VD-018

LOCATION: ESSEX: EASTBOUND
MM 4.657
COLOR: WHITE BORDER AND TEXT (RETROREFLECTIVE)
GREEN BACKGROUND (RETROREFLECTIVE)
MATERIAL: PER CHART ON VAOT STANDARD T-2

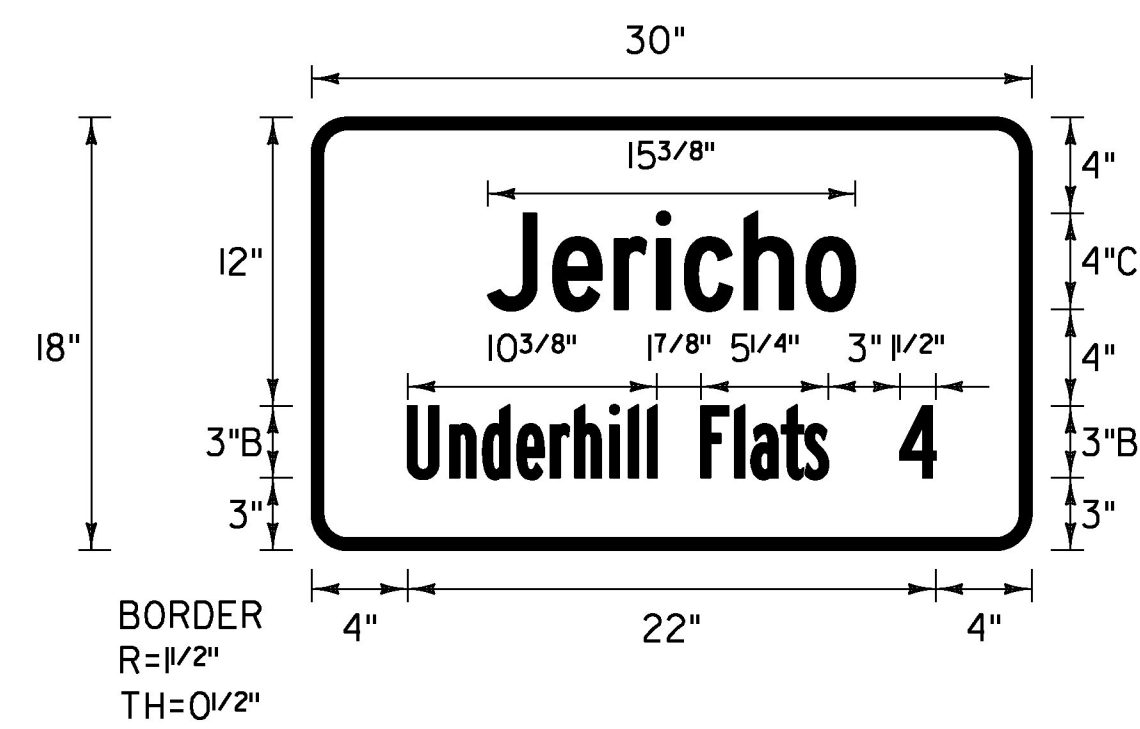


VD-018

LOCATION: JERICO: EASTBOUND
MM 0.098
COLOR: WHITE BORDER AND TEXT (RETROREFLECTIVE)
GREEN BACKGROUND (RETROREFLECTIVE)
MATERIAL: PER CHART ON VAOT STANDARD T-2

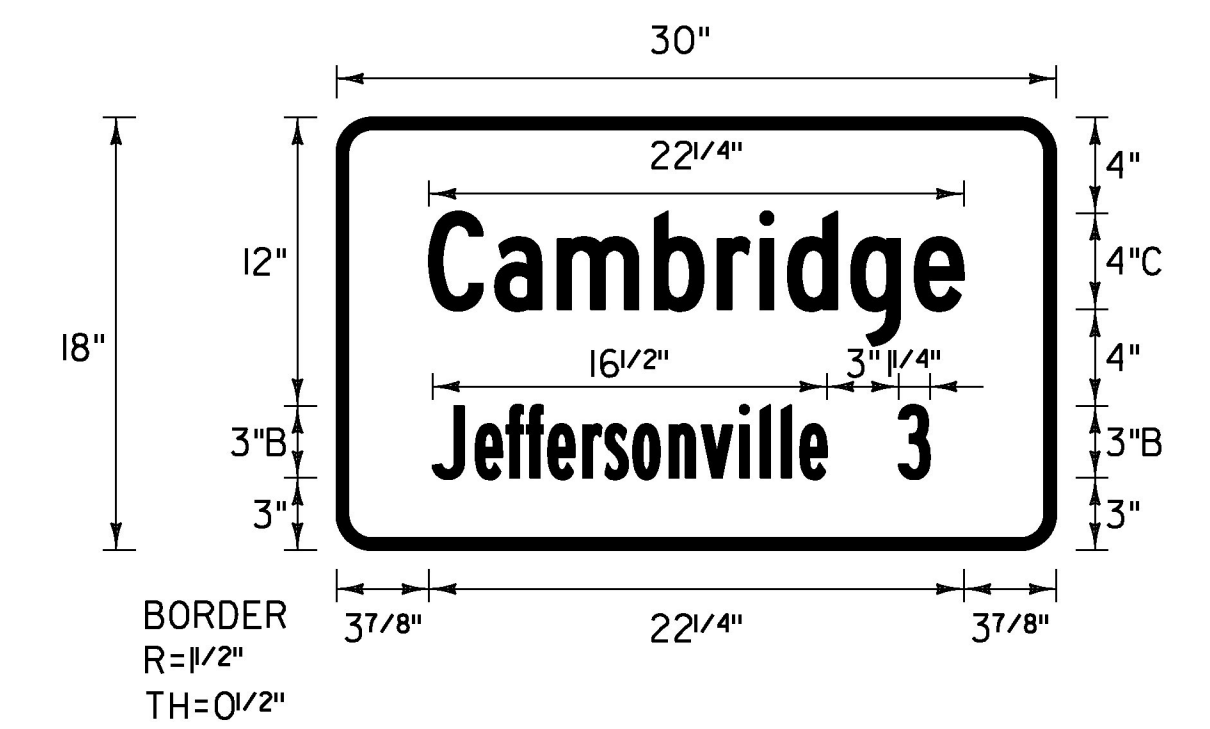


VD-018

LOCATION: CAMBRIDGE: EASTBOUND
MM 1.900
COLOR: WHITE BORDER AND TEXT (RETROREFLECTIVE)
GREEN BACKGROUND (RETROREFLECTIVE)
MATERIAL: PER CHART ON VAOT STANDARD T-2

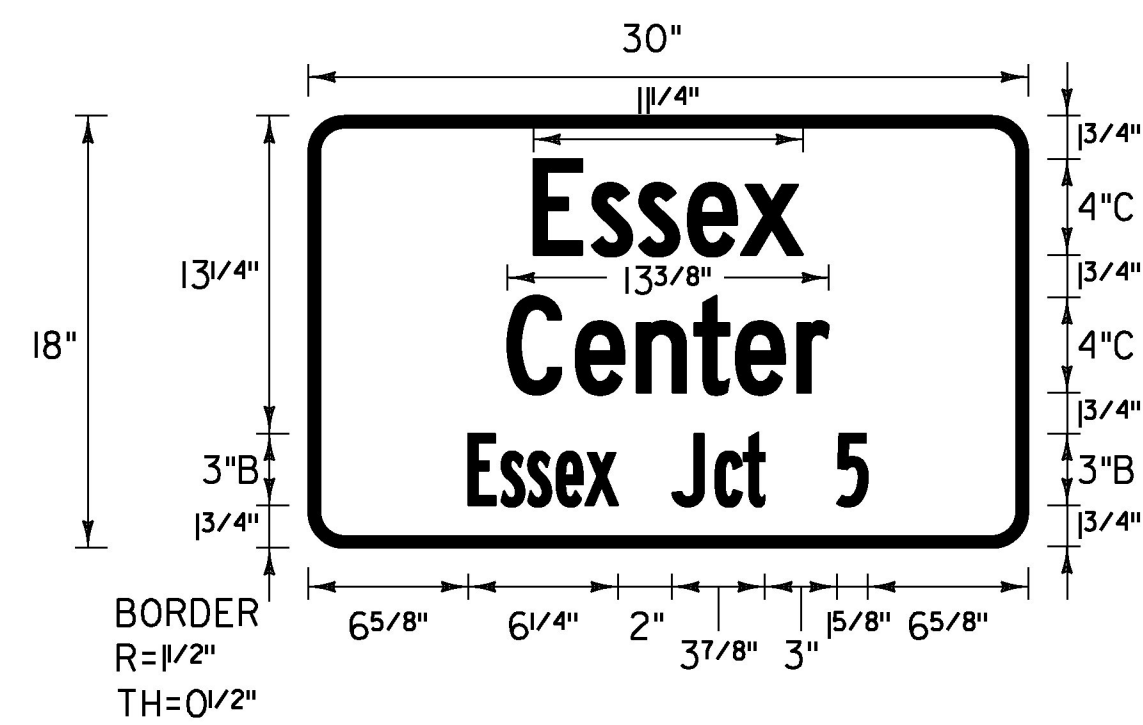


VD-018

LOCATION: ESSEX: WESTBOUND
MM 5.867
COLOR: WHITE BORDER AND TEXT (RETROREFLECTIVE)
GREEN BACKGROUND (RETROREFLECTIVE)
MATERIAL: PER CHART ON VAOT STANDARD T-2

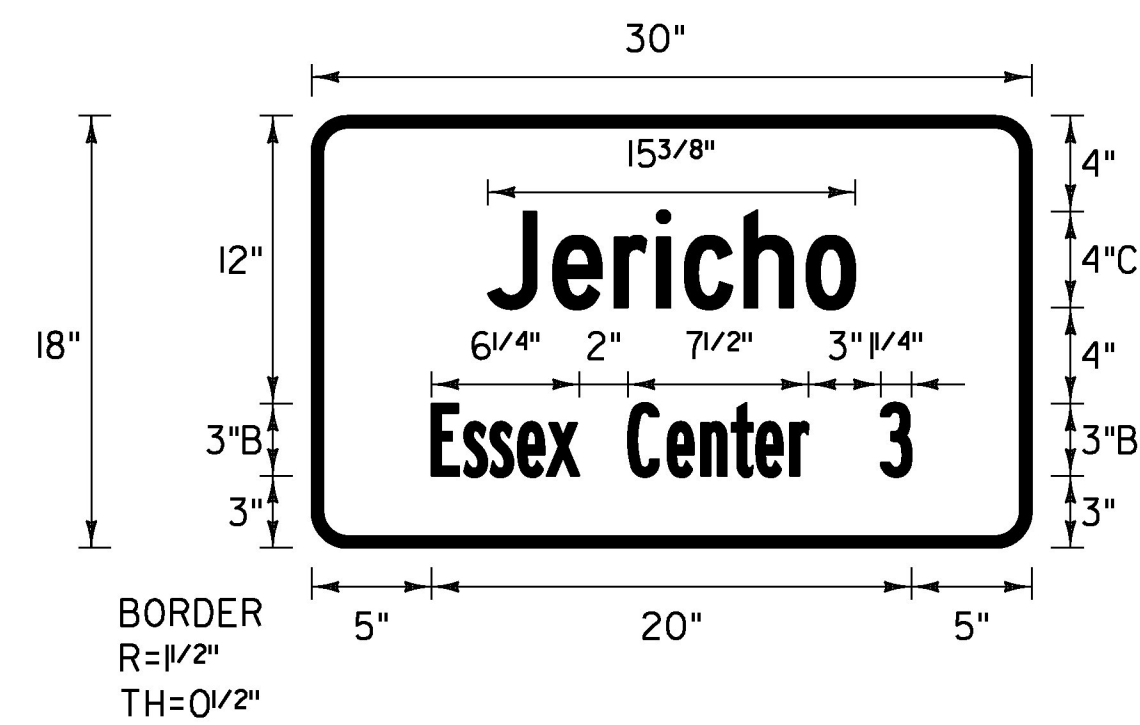


VD-018

LOCATION: JERICO: WESTBOUND
MM 1.113
COLOR: WHITE BORDER AND TEXT (RETROREFLECTIVE)
GREEN BACKGROUND (RETROREFLECTIVE)
MATERIAL: PER CHART ON VAOT STANDARD T-2

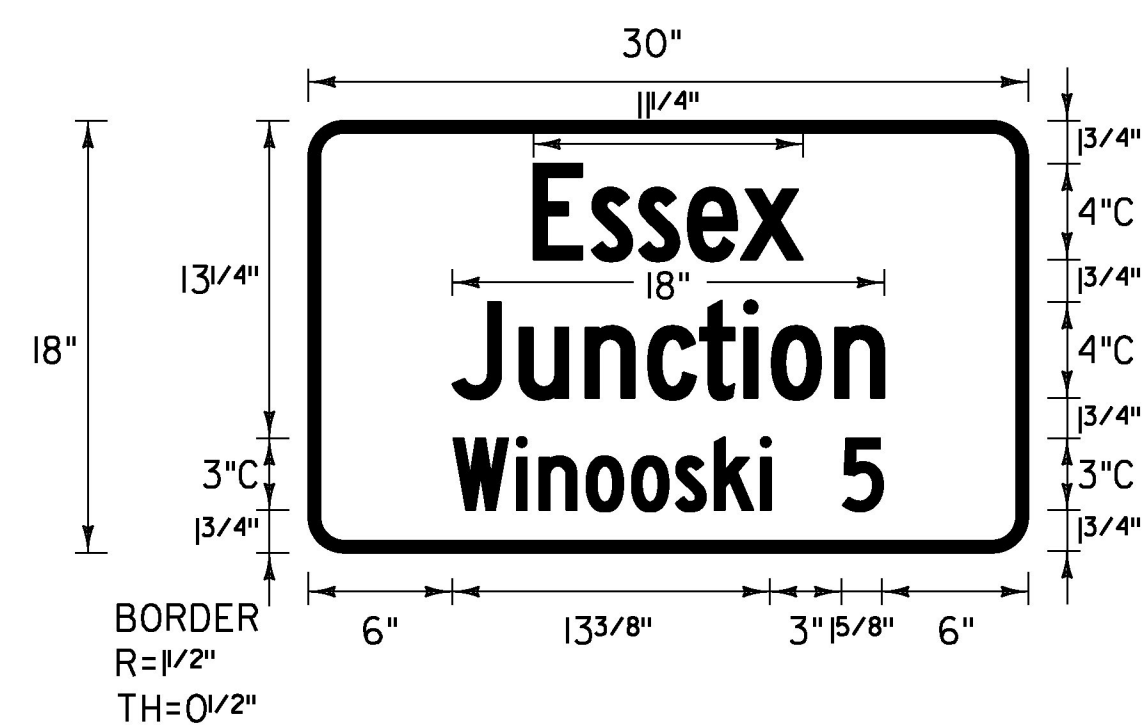

VD-018

LOCATION: ESSEX: WESTBOUND
MM 3.367
COLOR: WHITE BORDER AND TEXT (RETROREFLECTIVE)
GREEN BACKGROUND (RETROREFLECTIVE)
MATERIAL: PER CHART ON VAOT STANDARD T-2

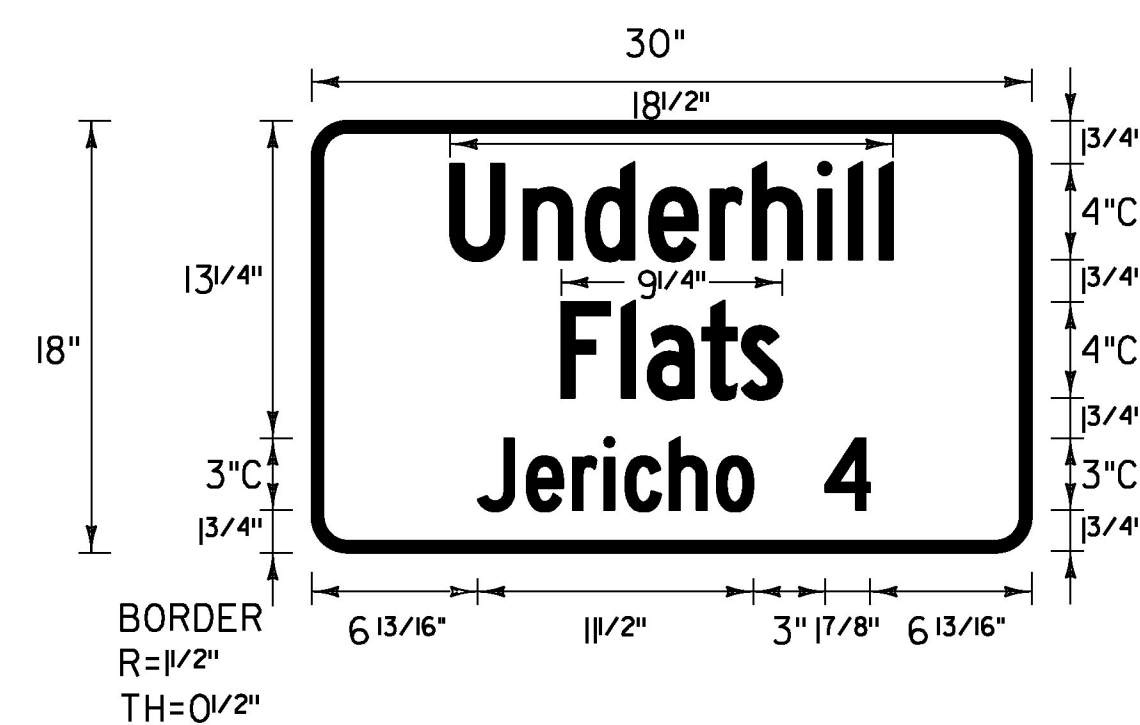

VD-018

LOCATION: UNDERHILL: WESTBOUND
MM 0.675
COLOR: WHITE BORDER AND TEXT (RETROREFLECTIVE)
GREEN BACKGROUND (RETROREFLECTIVE)
MATERIAL: PER CHART ON VAOT STANDARD T-2

NOT TO SCALE

PROJECT NAME: WINOOSKI-CAMBRIDGE
PROJECT NUMBER: STPG SIGN(55)

FILE NAME: z15+006+yp.dgn PLOT DATE: 6/14/2016
PROJECT LEADER: M. FOISY DRAWN BY: D. DRAPER
DESIGNED BY: G. BARRETT CHECKED BY: M. FOISY
TRAFFIC SIGN DETAILS SHEET 12 SHEET 15 OF 192

