

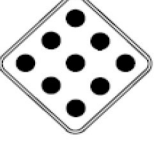

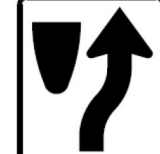

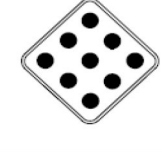



DIRECTION	MILEPOINT	LOCATION CODE (SHEET 2)	SIGN CODE	WIDTH (IN)	HEIGHT (IN)	SHEETING REMARKS	SIGN LEGEND	NEW SIGNS		EXISTING SIGNS			EXIST POST		NUMBER OF NEW POSTS	SQUARE STEEL (IN)			TUBULAR STEEL Ø (IN)				SIGN FRAME REQUIRED	REMARKS	SIGN DETAIL LOCATION				
								"A"	"B"	RETAIN	SALVAGE FROM	SALVAGE TO	REMOVE	RETAIN		REMOVE	1.75	2.00	2.50	FOUNDATION	3.00	3.50			4.00	5.00	SHSM	PROJECT SHEET #	STANDARD SHEET #
																	(LB / FT)				(LB / FT)								
WINOOSKI VT-15 EB							FY-FLUORESCENT YELLOW FYG-FLUORESCENT YELLOW GREEN															"SHSM"-STANDARD HIGHWAY SIGNS AND MARKINGS							
		A	M3-3	24	12	WHT BLUE		2.00																X					
		A	M1-1	24	24	WHT BLUE		4.00																X					
		A	M6-2	21	15	WHT BLUE		2.19																X					
EB	0.592	C	W11-2	36	36	FYG		9.00																X		MOUNT NEW SIGNS ON EXISTING LIGHT POLE USING STAINLESS STEEL BANDS (INCIDENTAL)			
		C	W16-7P	24	12	FYG		2.00																	X				
EB	0.592	A	OM1-1	18	18		YELLOW CLUSTER					1		X															
		A	OM1-1	18	18			2.25							1		X								X				
EB	0.595	J	R3-4	24	24		NO U-TURN					1																	
		J	OM1-1	18	18		OBJECT MARKER					1																	
		K	R4-7	24	30		RIGHT BULLNOSE					1																	
		K	R10-5	30	36		LEFT ON GREEN ARROW ONLY					1																	
		K	OM1-1	18	18		OBJECT MARKER					1																	
		J	R3-4	24	24		 	4.00																	X		MOUNT NEW SIGNS ON EXISTING SIGNAL POLE USING STAINLESS STEEL BANDS (INCIDENTAL)		
		J	OM1-1	18	18			2.25																	X				
		K	R4-7	24	30		 	5.00																	X				
SIGN SUMMARY SHEET							SHEET TOTALS	32.69	0.00	0	0	0	6	0	0	1	15.0	0	0.0	0.0	0.0	0.0							
							SF	SF	EA	EA	EA	EA	EA	EA	EA	EA	FT	EA	LB	LB	LB	LB							
VERMONT AGENCY OF TRANSPORTATION							TOWN DIRECTIONAL TOTALS	443.72	0.0	15	2	2	97	0	0	34	510.0	2			198.0								
															PROJECT NAME: WINOOSKI-CAMBRIDGE														
															PROJECT NUMBER: STPG SIGN(55)														
															FILE NAME: WINOOSKI VT15 EB TSS.xls	PLOT DATE: 6/14/2016													
															PROJECT MANAGER: M. FOISY	DRAWN BY: D. DRAPER													
															DESIGNED BY: D. DRAPER	CHECKED: M. FOISY													
															WINOOSKI EB SHEET 9	SHEET 28 OF 192													