




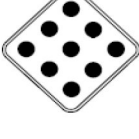






DIRECTION	MILEPOINT	LOCATION CODE (SHEET 2)	SIGN CODE	WIDTH (IN)	HEIGHT (IN)	SHEETING REMARKS	SIGN LEGEND	NEW SIGNS		EXISTING SIGNS			EXIST POST		NUMBER OF NEW POSTS	SQUARE STEEL (IN)			TUBULAR STEEL Ø (IN)				SIGN FRAME REQUIRED	REMARKS	SIGN DETAIL LOCATION				
								"A"	"B"	RETAIN	SALVAGE FROM	SALVAGE TO	REMOVE	RETAIN		REMOVE	1.75	2.00	2.50	FOUNDATION	3.00	3.50			4.00	5.00	SHSM	PROJECT SHEET #	STANDARD SHEET #
																	(LB / FT)				(LB / FT)								
WINOOSKI VT-15 EB							FY-FLUORESCENT YELLOW FYG-FLUORESCENT YELLOW GREEN															"SHSM"-STANDARD HIGHWAY SIGNS AND MARKINGS							
		J	OM1-1	36	36			9.00																X					
		K	R3-7	18	18		 	2.25																X					
		K	OM1-1	18	18			2.25																X					
EB	0.665	J	R3-4	24	24		 	4.00						1	X									X	SLEEVE TO BE INSTALLED IN EXISTING ISLAND PER VAOT STANDARD T-45				
		J	OM1-1	18	18		 	2.25																X					
		K	R4-7	24	30			5.00															X						
		K	OM1-1	18	18			2.25															X						
EB	0.670	C	R5-1	30	30		DO NOT ENTER					1	X																
		B	R6-1L	36	12		ONE WAY / LEFT ARROW					1																	
		A	R6-1R	36	12		ONE WAY / RIGHT ARROW					1																	
		C	R5-1	36	36			9.00						1	X									X					
		B	R6-1L	54	18			6.75																X					
		A	R6-1R	54	18			6.75																X					
EB	0.675	C	R5-1	30	30		DO NOT ENTER					1	X																
		B	R6-1L	36	12		ONE WAY / LEFT ARROW					1																	
SIGN SUMMARY SHEET							SHEET TOTALS	49.50	0.00	0	0	0	5	0	0	2	30.0	0	0.0	0.0	0.0	0.0	PROJECT NAME: WINOOSKI-CAMBRIDGE						
							SF	SF	EA	EA	EA	EA	EA	EA	EA	EA	FT	EA	LB	LB	LB	LB	PROJECT NUMBER: STPG SIGN(55)						
VERMONT AGENCY OF TRANSPORTATION							TOWN DIRECTIONAL TOTALS	443.72	0.0	15	2	2	97	0	0	34	510.0	2		198.0			FILE NAME: WINOOSKI VT15 EB TSS.xls PLOT DATE: 6/14/2016						
																							PROJECT MANAGER: M. FOISY DRAWN BY: D. DRAPER						
																							DESIGNED BY: D. DRAPER CHECKED: M. FOISY						
																							WINOOSKI EB SHEET 11 SHEET 30 OF 192						