
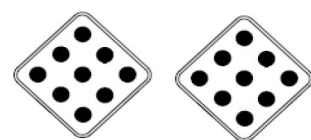


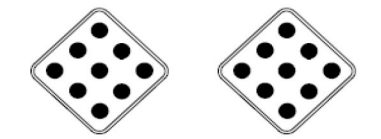


DIRECTION	MILEPOINT	LOCATION CODE (SHEET 2)	SIGN CODE	WIDTH (IN)	HEIGHT (IN)	SHEETING REMARKS	SIGN LEGEND	NEW SIGNS		EXISTING SIGNS			EXIST POST		NUMBER OF NEW POSTS	SQUARE STEEL (IN)			TUBULAR STEEL Ø (IN)				SIGN FRAME REQUIRED	REMARKS	SIGN DETAIL LOCATION				
								"A"	"B"	RETAIN	SALVAGE FROM	SALVAGE TO	REMOVE	RETAIN		REMOVE	1.75	2.00	2.50	FOUNDATION	3.00	3.50			4.00	5.00	SHSM	PROJECT SHEET #	STANDARD SHEET #
																	(LB / FT)				(LB / FT)								
WINOOSKI VT-15 EB							FY-FLUORESCENT YELLOW FYG-FLUORESCENT YELLOW GREEN															"SHSM"-STANDARD HIGHWAY SIGNS AND MARKINGS							
		J	OM1-1	18	18			2.25						1	X									X					
		K	R4-7	24	30			5.00																SLEEVE TO BE INSTALLED IN EXISTING ISLAND PER VAOT STANDARD T-45	X				
		K	OM1-1	18	18			2.25																X					
EB	0.724	A	D3-1				ROLAND CT					2	X										ROLAND CT						
		C	D3-1				E ALLEN ST					2											ROLAND CT						
		A	D3-1	30	8		Roland ct	1.67						1	X								ROLAND CT		7				
		C	D3-1	30	8		E Allen st	1.67															ROLAND CT		7				
EB	0.725	J	R4-7	24	30		RIGHT BULLNOSE					1	X																
		J	R3-4	24	24		NO U-TURN					1																	
		J	OM1-1	18	18		YELLOW CLUSTER					1																	
		K	R3-4	24	24		NO U-TURN					1																	
		K	OM1-1	18	18		YELLOW CLUSTER					1																	
		J	R4-7	24	30			5.00						1	X								USE EXISITNG SLEEVE	X					
		J	R3-4	24	24			4.00																X					
		J	OM1-1	18	18			2.25																X					
SIGN SUMMARY SHEET							SHEET TOTALS	24.09	0.00	0	0	0	9	0	0	3	45.0	0	0.0	0.0	0.0	0.0	PROJECT NAME: WINOOSKI-CAMBRIDGE						
								SF	SF	EA	EA	EA	EA	EA	EA	EA	FT	EA	LB	LB	LB	LB	PROJECT NUMBER: STPG SIGN(55)						
VERMONT AGENCY OF TRANSPORTATION							TOWN DIRECTIONAL TOTALS	443.72	0.0	15	2	2	97	0	0	34	510.0	2		198.0			FILE NAME: WINOOSKI VT15 EB TSS.xls	PLOT DATE: 6/14/2016					
																						PROJECT MANAGER: M. FOISY	DRAWN BY: D. DRAPER						
																						DESIGNED BY: D. DRAPER	CHECKED: M. FOISY						
																						WINOOSKI EB SHEET 14	SHEET 33	OF	192				