
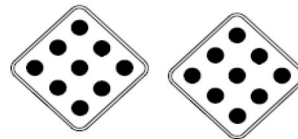



DIRECTION	MILEPOINT	LOCATION CODE (SHEET 2)	SIGN CODE	WIDTH (IN)	HEIGHT (IN)	SHEETING REMARKS	SIGN LEGEND	NEW SIGNS		EXISTING SIGNS			EXIST POST		NUMBER OF NEW POSTS	SQUARE STEEL (IN)			TUBULAR STEEL Ø (IN)				SIGN FRAME REQUIRED	REMARKS	SIGN DETAIL LOCATION				
								"A"	"B"	RETAIN	SALVAGE FROM	SALVAGE TO	REMOVE	RETAIN		REMOVE	1.75	2.00	2.50	FOUNDATION	3.00	3.50			4.00	5.00	SHSM	PROJECT SHEET #	STANDARD SHEET #
																	(LB / FT)				(LB / FT)								
WINOOSKI VT-15 EB							FY-FLUORESCENT YELLOW FYG-FLUORESCENT YELLOW GREEN															"SHSM"-STANDARD HIGHWAY SIGNS AND MARKINGS							
		K	R3-4	24	24			4.00																X					
		K	OM1-1	18	18			2.25																X					
EB	0.730	J	OM1-1	18	18		YELLOW CLUSTER					1		X															
		K	R4-7	24	30		RIGHT BULLNOSE					1																	
		K	OM1-1	18	18		YELLOW CLUSTER					1																	
		J	OM1-1	18	18			2.25						1	X											USE EXISTING SLEEVE			
		K	R4-7	24	30			5.00																					
		K	OM1-1	18	18			2.25																					
EB	0.750	A	R8-3	12	12		NO PARKING					1		X															
		A	UNK.	24	30		NO PARKING ALL TOWN HIGHWAYS					1														REMOVE SIGN AND RETURN TO CITY			
		A	R8-3	24	24			4.00						1	X									X		INSTALLED PER ADDENDUM TO CHAPTER 21 OF PARKING ORDINANCES			
SIGN SUMMARY SHEET							SHEET TOTALS	19.75	0.00	0	0	0	5	0	0	2	30.0	0	0.0	0.0	0.0	0.0	PROJECT NAME: WINOOSKI-CAMBRIDGE						
VERMONT AGENCY OF TRANSPORTATION							TOWN DIRECTIONAL TOTALS	443.72	0.0	15	2	2	97	0	0	34	510.0	2		198.0		PROJECT NUMBER: STPG SIGN(55)							
								SF	SF	EA	EA	EA	EA	EA	EA	EA	FT	EA	LB	LB	LB	LB	FILE NAME: WINOOSKI VT15 EB TSS.xls	PLOT DATE: 6/14/2016					
																						PROJECT MANAGER: M. FOISY	DRAWN BY: D. DRAPER						
																						DESIGNED BY: D. DRAPER	CHECKED: M. FOISY						
																						WINOOSKI EB SHEET 15	SHEET 34 OF 192						