

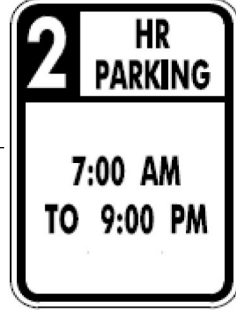





DIRECTION	MILEPOINT	LOCATION CODE (SHEET Z)	SIGN CODE	WIDTH (IN)	HEIGHT (IN)	SHEETING REMARKS	SIGN LEGEND	NEW SIGNS		EXISTING SIGNS			EXIST POST		NUMBER OF NEW POSTS	SQUARE STEEL (IN)			TUBULAR STEEL Ø (IN)				SIGN FRAME REQUIRED	REMARKS	SIGN DETAIL LOCATION				
								"A"	"B"	RETAIN	SALVAGE FROM	SALVAGE TO	REMOVE	RETAIN		REMOVE	1.75	2.00	2.50	FOUNDATION	3.00	3.50			4.00	5.00	SHSM	PROJECT SHEET #	STANDARD SHEET #
																	(LB / FT)				(LB / FT)								
WINOOSKI VT-15 WB							FY-FLUORESCENT YELLOW FYG-FLUORESCENT YELLOW GREEN															"SHSM"-STANDARD HIGHWAY SIGNS AND MARKINGS							
		F	M2-1	21	15	BLK WHT		2.19						1		X							USE EXISTING SLEEVE	X					
		F	M1-4	24	24	BLK WHT		4.00																X					
WB	0.025	G	UNK.	12	18		15 MINUTE PARKING			1													REMOVE SIGN AND RETURN TO CITY						
		G	UNK.	12	6		ADDITIONAL PARKING IN GARAGE			1													REMOVE SIGN AND RETURN TO CITY						
		G	R7-108	12	18			1.50															INSTALLED PER ADDENDUM TO CHAPTER 21 OF PARKING ORDINANCES	X					
WB	0.020	F	D3-1	30	6		WEAVER LN						2			X													
		G	D3-1	30	6		E ALLEN ST						2																
		E	R6-1R	36	12		ONE WAY / ARROW RIGHT						1																
		F	R6-1L	36	12		ONE WAY / ARROW LEFT						1																
		G	R5-1	30	30		DO NOT ENTER						1																
		G	R5-1	30	30			6.25															MOUNT NEW SIGNS ON EXISTING LIGHT POLE USING STAINLESS STEEL BANDS (INCIDENTAL)	X					
		F	R6-1L	36	12			3.00																X					
		E	R6-1R	36	12			3.00																X					
WB	0.017	F	R6-1L	36	12		ONE WAY / ARROW LEFT						1			X							WEAVER LN						
		E	R6-1R	36	12		ONE WAY / ARROW RIGHT						1										WEAVER LN						
SIGN SUMMARY SHEET							SHEET TOTALS	19.94	0.00	2	0	0	9	0	0	1	15.0	0	0.0	0.0	0.0	0.0	PROJECT NAME: WINOOSKI-CAMBRIDGE						
							SF	SF	EA	EA	EA	EA	EA	EA	EA	EA	FT	EA	LB	LB	LB	LB	PROJECT NUMBER: STPG SIGN(55)						
VERMONT AGENCY OF TRANSPORTATION							TOWN DIRECTIONAL TOTALS	282.75	0.0	29	15	15	98	0	0	30	450.0	1			118.0	FILE NAME: WINOOSKI VT15 WB TSS.xls	PLOT DATE: 6/14/2016						
																					PROJECT MANAGER: M. FOISY	DRAWN BY: D. DRAPER							
																					DESIGNED BY: D. DRAPER	CHECKED: M. FOISY							
																					WINOOSKI WB SHEET 14	SHEET 48	OF	192					