


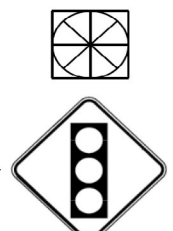


DIRECTION	MILEPOINT	LOCATION CODE (SHEET 2)	SIGN CODE	WIDTH (IN)	HEIGHT (IN)	SHEETING REMARKS	SIGN LEGEND	NEW SIGNS		EXISTING SIGNS			EXIST POST		NUMBER OF NEW POSTS	SQUARE STEEL (IN)			TUBULAR STEEL Ø (IN)				SIGN FRAME REQUIRED	REMARKS	SIGN DETAIL LOCATION				
								"A"	"B"	RETAIN	SALVAGE FROM	SALVAGE TO	REMOVE	RETAIN		REMOVE	1.75	2.00	2.50	FOUNDATION	3.00	3.50			4.00	5.00	SHSM	PROJECT SHEET #	STANDARD SHEET #
																	(LB / FT)				(LB / FT)								
COLCHESTER VT-15 EB							FY-FLUORESCENT YELLOW FYG-FLUORESCENT YELLOW GREEN															"SHSM"-STANDARD HIGHWAY SIGNS AND MARKINGS							
EB	0.248	A	W3-3	36	36		SIGNAL AHEAD					1		X															
		A	W16-8P	30	8		LIME KILN RD					1																	
		A	VD-700	6	10		MILE MARKER 0025			1		1																	
		A	W3-3	36	36			9.00							2		X							REPLACE EXISTING FLASHING BEACON SIGNAL HEAD WITH NEW LED FLASHING BEACON SIGNAL	X				
		A	W16-8P	36	10			2.50																HEAD. SPECIAL PROVISION (FLASHING BEACON SIGNAL HEADS, LED).		17			
		A	VD-700	6	10						1																		
EB	0.263	A	VD-062B	72	16		BUSINESS SIGN-THE MEDICAL STORE ==>/NEXT RIGHT 1			1				X															
		A	VD-062B	72	16		BUSINESS SIGN-CHAMPLAIN VALLEY==>/GYMNASTICS 1-2/10			1																			
		A	VD-062AL	72	16		BUSINESS SIGN-VERMONT TENT ==>/CO. RT. AT LIGHT 1-2/10			1																			
		A	VD-062B	72	16		BUSINESS SIGN-VERMONT AIR GUARD ==>/ 1-4/10			1																			
EB	0.313	A	W1-10	36	36		MODIFIED CURVE LEFT					1		X															
		A	W1-10	36	36			9.00							2		X								X				
EB	0.318	J	R4-7	24	30		RIGHT BULLNOSE				1	1		X															
		J	OM1-1	18	18		YELLOW CLUSTER				1	1																	
		K	R3-4	24	24		NO U TURN				1	1																	
SIGN SUMMARY SHEET							SHEET TOTALS	20.50	0.00	4	4	1	7	0	0	4	60.0	0	0.0	0.0	0.0	0.0	PROJECT NAME: WINOOSKI - CAMBRIDGE						
VERMONT AGENCY OF TRANSPORTATION							TOWN DIRECTIONAL TOTALS	554.28	0.0	43	12	12	91	0	0	41	615.0	0		0.0				PROJECT NUMBER: STPG SIGN(55)	FILE NAME: COLCHESTER VT15 EB TSS.x	PLOT DATE: 6/14/2016			
								SF	SF	EA	EA	EA	EA	EA	EA	EA	FT	EA	LB	LB	LB	LB	DESIGNED BY: G. BARRETT	CHECKED M. FOISY	DRAWN BY: G. BARRETT	SHEET 51 OF 192			