



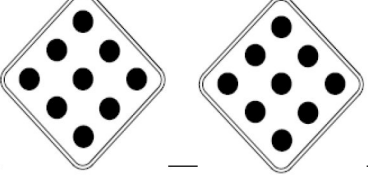


DIRECTION	MILEPOINT	LOCATION CODE (SHEET Z)	SIGN CODE	WIDTH (IN)	HEIGHT (IN)	SHEETING REMARKS	SIGN LEGEND	NEW SIGNS		EXISTING SIGNS			EXIST POST		NUMBER OF NEW POSTS	SQUARE STEEL (IN)			TUBULAR STEEL Ø (IN)				SIGN FRAME REQUIRED	REMARKS	SIGN DETAIL LOCATION				
								"A"	"B"	RETAIN	SALVAGE FROM	SALVAGE TO	REMOVE	RETAIN		REMOVE	1.75	2.00	2.50	FOUNDATION	3.00	3.50			4.00	5.00	SHSM	PROJECT SHEET #	STANDARD SHEET #
																	(LB / FT)				(LB / FT)								
<b>COLCHESTER VT-15 EB</b>							FY-FLUORESCENT YELLOW FYG-FLUORESCENT YELLOW GREEN															"SHSM"-STANDARD HIGHWAY SIGNS AND MARKINGS							
EB	0.368	A	D3-1	18	6		LIME KILN RD																						
		A	UNK.	12	18		CCTA BUS STOP			1		1																	
		A	D3-1	42	12			3.50						1		X									8				
		C	D3-1	42	12			3.50																	12				
		A	UNK.	12	18		CCTA BUS STOP					1																	
EB	0.370	C	VR-017	24	30			5.00						1		X									T-70				
EB	0.378	C	R4-7	24	30		RIGHT BULLNOSE					1																	
		C	OM1-1	18	18		YELLOW CLUSTER					1																	
		D	OM1-1	18	18		YELLOW CLUSTER					1																	
		C	R4-7	24	30			5.00						1		X									X				
		C	OM1-1	18	18			2.25																	X				
		D	OM1-1	18	18			2.25																	X				
EB	0.386	A	W1-6	48	24		DOUBLE ARROW					1																	
<b>SIGN SUMMARY SHEET</b>							<b>SHEET TOTALS</b>	21.50	0.00	0	1	1	6	0	0	3	45.0	0	0.0	0.0	0.0	0.0	PROJECT NAME: <b>WINOOSKI - CAMBRIDGE</b> PROJECT NUMBER: <b>STPG SIGN(55)</b>						
VERMONT AGENCY OF TRANSPORTATION							<b>TOWN DIRECTIONAL TOTALS</b>	554.28	0.0	43	12	12	91	0	0	41	615.0	0		0.0			FILE NAME: <b>COLCHESTER VT15 EB TSS.x</b> PLOT DATE: <b>6/14/2016</b> PROJECT MANAGER: <b>M. FOISY</b> DRAWN BY: <b>G. BARRETT</b> DESIGNED BY: <b>G. BARRETT</b> CHECKED: <b>M. FOISY</b> COLCHESTER EB SHEET 4 SHEET <b>53</b> OF <b>192</b>						