



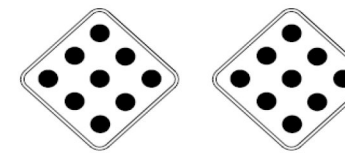


DIRECTION	MILEPOINT	LOCATION CODE (SHEET Z)	SIGN CODE	WIDTH (IN)	HEIGHT (IN)	SHEETING REMARKS	SIGN LEGEND	NEW SIGNS		EXISTING SIGNS			EXIST POST		NUMBER OF NEW POSTS	SQUARE STEEL (IN)			TUBULAR STEEL Ø (IN)				SIGN FRAME REQUIRED	REMARKS	SIGN DETAIL LOCATION				
								"A"	"B"	RETAIN	SALVAGE FROM	SALVAGE TO	REMOVE	RETAIN		REMOVE	1.75	2.00	2.50	FOUNDATION	3.00	3.50			4.00	5.00	SHSM	PROJECT SHEET #	STANDARD SHEET #
																	(LB / FT)				(LB / FT)								
COLCHESTER VT-15 EB							FY-FLUORESCENT YELLOW FYG-FLUORESCENT YELLOW GREEN															"SHSM"-STANDARD HIGHWAY SIGNS AND MARKINGS							
		A	R3-24	72	18			9.00																X					
EB	0.528	C	R1-2	32	32		YIELD					1	X																
		C	R1-2	36	36			9.00																X					
EB	0.528	C	R1-2	32	32		YIELD					1	X																
		C	R1-2	36	36			9.00																X					
EB	0.528	J	R3-4	24	24		NO U TURN			1	1		X																
		J	OM1-1	18	18		YELLOW CLUSTER						1																
		K	R4-7	24	30		RIGHT BULLNOSE						1																
		K	OM1-1	18	18		YELLOW CLUSTER						1																
		J	R3-4	24	24		NO U TURN				1			1	X									X					
		J	OM1-1	18	18			2.25																X					
		K	R4-7	24	30			5.00																X					
		K	OM1-1	18	18			2.25																X					
EB	0.538	J	R4-7	24	30		RIGHT BULLNOSE			1			X																
		J	OM1-1	18	18		YELLOW CLUSTER			1																			
SIGN SUMMARY SHEET							SHEET TOTALS	36.50	0.00	2	1	1	6	0	0	1	15.0	0	0.0	0.0	0.0	0.0	PROJECT NAME: WINOOSKI - CAMBRIDGE						
							SF	SF	EA	EA	EA	EA	EA	EA	EA	EA	FT	EA	LB	LB	LB	LB	PROJECT NUMBER: STPG SIGN(55)						
VERMONT AGENCY OF TRANSPORTATION							TOWN DIRECTIONAL TOTALS	554.28	0.0	43	12	12	91	0	0	41	615.0	0		0.0			FILE NAME: COLCHESTER VT15 EB TSS.x PLOT DATE: 6/14/2016						
																							PROJECT MANAGER: M. FOISY DRAWN BY: G. BARRETT						
																							DESIGNED BY: G. BARRETT CHECKED: M. FOISY						
																							COLCHESTER EB SHEET 6 SHEET 55 OF 192						