



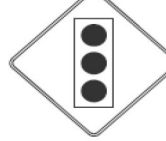



DIRECTION	MILEPOINT	LOCATION CODE (SHEET Z)	SIGN CODE	WIDTH (IN)	HEIGHT (IN)	SHEETING REMARKS	SIGN LEGEND	NEW SIGNS		EXISTING SIGNS			EXIST POST		NUMBER OF NEW POSTS	SQUARE STEEL (IN)			TUBULAR STEEL Ø (IN)				SIGN FRAME REQUIRED	REMARKS	SIGN DETAIL LOCATION				
								"A"	"B"	RETAIN	SALVAGE FROM	SALVAGE TO	REMOVE	RETAIN		REMOVE	1.75	2.00	2.50	FOUNDATION	3.00	3.50			4.00	5.00	SHSM	PROJECT SHEET #	STANDARD SHEET #
																	(LB / FT)				(LB / FT)								
ESSEX VT-15 EB							FY-FLUORESCENT YELLOW FYG-FLUORESCENT YELLOW GREEN															"SHSM"-STANDARD HIGHWAY SIGNS AND MARKINGS							
		A	M3-2	24	12	GRN WHT		2.00						1		X								X					
		A	M1-5	24	24	GRN WHT		4.00																		E-136B			
EB	3.622	A	VD-062B	72	16		BUSINESS SIGN-H&R BLOCK ==>> / RT. ON BILLIE BUTLER 4/10			1			X																
		A	VD-062AS	72	16		BUSINESS SIGN-CENTERPIECE ==>> / FLORIST 6/10			1																			
		A	VD-700	6	10		MILE MARKER 0362			1																			
EB	3.672	A	M2-1	21	15		JUNCTION					1	X																
		A	M1-5	30	24		VERMONT 289					1																	
		A	M2-1	21	15	GRN WHT		2.19						1		X								X					
		A	M1-5	30	24	GRN WHT		5.00																	E-136B				
EB	3.697	A	W3-3	36	36		SIGNAL AHEAD					1	X																
		A	W3-3	30	30			6.25						1		X								X					
EB	3.725	A	W6-1	30	30		DIVIDED HIGHWAY					1	X																
		A	W6-1	36	36			9.00						2		X								X					
EB	3.762	A	M3-4	24	12		WEST					1	X																
		A	M1-5	30	24		VERMONT 289					1																	
SIGN SUMMARY SHEET							SHEET TOTALS	28.44	0.00	3	0	0	6	0	0	5	75.0	0	0.0	0.0	0.0	0.0	0.0	PROJECT NAME: WINOOSKI - CAMBRIDGE PROJECT NUMBER: STPG SIGN(55)					
VERMONT AGENCY OF TRANSPORTATION							TOWN DIRECTIONAL TOTALS	853.87	0.0	34	20	20	202	0	0	104	1560.0	0		0.0				FILE NAME: ESSEX VT15 EB TSS.xls PLOT DATE: 6/14/2016 PROJECT MANAGER: M. FOISY DRAWN BY: G. BARRETT DESIGNED BY: G. BARRETT CHECKED M. FOISY ESSEX EB SHEET 6 SHEET 79 OF 192					