
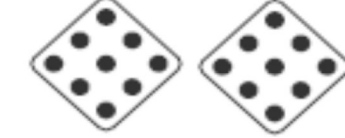
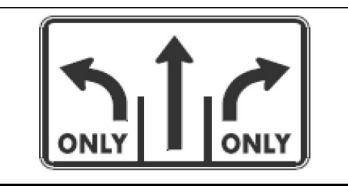







DIRECTION	MILEPOINT	LOCATION CODE (SHEET Z)	SIGN CODE	WIDTH (IN)	HEIGHT (IN)	SHEETING REMARKS	SIGN LEGEND	NEW SIGNS		EXISTING SIGNS			EXIST POST		NUMBER OF NEW POSTS	SQUARE STEEL (IN)			TUBULAR STEEL Ø (IN)				SIGN FRAME REQUIRED	REMARKS	SIGN DETAIL LOCATION				
								"A"	"B"	RETAIN	SALVAGE FROM	SALVAGE TO	REMOVE	RETAIN		REMOVE	1.75	2.00	2.50	FOUNDATION	3.00	3.50			4.00	5.00	SHSM	PROJECT SHEET #	STANDARD SHEET #
																	(LB / FT)				(LB / FT)								
ESSEX VT-15 EB							FY-FLUORESCENT YELLOW FYG-FLUORESCENT YELLOW GREEN															"SHSM"-STANDARD HIGHWAY SIGNS AND MARKINGS							
		J	OM1-1	18	18			2.25						1	X									X					
		K	R4-7	24	30			5.00																X					
		K	OM1-1	18	18			2.25																X					
EB	3.897	A	VR-932	48	30		LEFT ONLY/STRAIGHT/RIGHT ONLY					1	X																
		A	VR-932	48	30			10.00						2	X										E-145B				
EB	3.915	A	M3-2	24	12		EAST					1	X																
		A	M1-5	24	24		VERMONT 15					1																	
		A	M3-2	24	12	GRN WHT		2.00						1	X								X						
		A	M1-5	24	24	GRN WHT		4.00																	E-136B				
EB	3.940	A	D3-1	36	9		BILLIE BUTLER DR					1	X												BILLIE BUTLER DR (TH-772)				
		C	D3-1	42	12			3.50						2	X										12				
		A	D3-1	54	12			4.50																	8				
EB	3.940	D	OM1-1	18	18		YELLOW CLUSTER					1	X												BILLIE BUTLER DR (TH-772)				
		D	OM1-1	18	18			2.25						1	X									X					
EB	3.940	D	R1-2	32	32		YIELD					1	X												BILLIE BUTLER DR (TH-772)				
SIGN SUMMARY SHEET							SHEET TOTALS	35.75	0.00	0	0	0	6	0	0	7	105.0	0	0.0	0.0	0.0	0.0	PROJECT NAME: WINOOSKI - CAMBRIDGE						
								SF	SF	EA	EA	EA	EA	EA	EA	EA	FT	EA	LB	LB	LB	LB	PROJECT NUMBER: STPG SIGN(55)						
VERMONT AGENCY OF TRANSPORTATION							TOWN DIRECTIONAL TOTALS	853.87	0.0	34	20	20	202	0	0	104	1560.0	0			0.0			FILE NAME: ESSEX VT15 EB TSS.xls PLOT DATE: 6/14/2016					
																							PROJECT MANAGER: M. FOISY DRAWN BY: G. BARRETT						
																							DESIGNED BY: G. BARRETT CHECKED: M. FOISY						
																							ESSEX EB SHEET 12 SHEET 85 OF 192						