


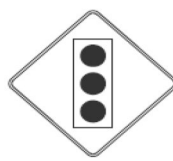





DIRECTION	MILEPOINT	LOCATION CODE (SHEET Z)	SIGN CODE	WIDTH (IN)	HEIGHT (IN)	SHEETING REMARKS	SIGN LEGEND	NEW SIGNS		EXISTING SIGNS			EXIST POST		NUMBER OF NEW POSTS	SQUARE STEEL (IN)			TUBULAR STEEL Ø (IN)				SIGN FRAME REQUIRED	REMARKS	SIGN DETAIL LOCATION				
								"A"	"B"	RETAIN	SALVAGE FROM	SALVAGE TO	REMOVE	RETAIN		REMOVE	1.75	2.00	2.50	FOUNDATION	3.00	3.50			4.00	5.00	SHSM	PROJECT SHEET #	STANDARD SHEET #
																	(LB / FT)				(LB / FT)								
<b>ESSEX VT-15 EB</b>							FY-FLUORESCENT YELLOW FYG-FLUORESCENT YELLOW GREEN															"SHSM"-STANDARD HIGHWAY SIGNS AND MARKINGS							
		D	R1-2	36	36			9.00						1	X								BILLIE BUTLER DR (TH-772)	X					
EB	3.977	A	VD-062AL	72	16		BUSINESS SIGN-ALLIANCE <==== / CHURCH 1/4			1			X																
		A	VD-062B	72	16		BUSINESS SIGN-NEW HORIZONS <==== / HORSE FARM 1-1/4			1																			
		A	VD-062B	72	16		BUSINESS SIGN-ADAMS TURKEY FARM <==== (315 DEG) / OLD STAGE RD. 6			1																			
EB	4.012	A	W1-2R	30	30		CURVE RIGHT					1	X																
		A	VD-700	6	10		MILE MARKER 0400			1	1																		
		A	R2-1	24	30			5.00						1	X									X					
		A	VD-700	6	10					1																			
EB	4.052	A	W3-3	36	36		SIGNAL AHEAD					1	X																
		A	W3-3	30	30			6.25						2	X									X					
		A	W1-2R	30	30			6.25																X					
EB	4.094	A	VR-922L	36	30		LEFT ONLY/STRAIGHT & RIGHT					1	X																
		A	VR-922L	36	30			7.50						1	X								THINNING AND TRIMMING NEEDED			E-145A			
EB	4.150	M	R10-12	24	30		LEFT TURN YIELD ON GREEN					1	X																
		M	R10-12	30	36			7.50															MOUNT ON MAST ARM USING NEW MOUNTING HARDWARE (INCIDENTAL)	X					
<b>SIGN SUMMARY SHEET</b>							<b>SHEET TOTALS</b>	41.50	0.00	3	1	1	5	0	0	5	75.0	0	0.0	0.0	0.0	0.0	PROJECT NAME: <b>WINOOSKI - CAMBRIDGE</b> PROJECT NUMBER: <b>STPG SIGN(55)</b>						
							SF	SF	EA	EA	EA	EA	EA	EA	EA	EA	EA	EA	EA	EA	EA	EA	FILE NAME: <b>ESSEX VT15 EB TSS.xls</b> PLOT DATE: <b>6/14/2016</b> PROJECT MANAGER: <b>M. FOISY</b> DRAWN BY: <b>G. BARRETT</b> DESIGNED BY: <b>G. BARRETT</b> CHECKED: <b>M. FOISY</b> ESSEX EB SHEET 13 SHEET <b>86</b> OF <b>192</b>						
VERMONT AGENCY OF TRANSPORTATION							<b>TOWN DIRECTIONAL TOTALS</b>	853.87	0.0	34	20	20	202	0	0	104	1560.0	0		0.0									