



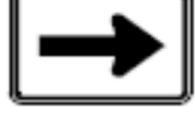


DIRECTION	MILEPOINT	LOCATION CODE (SHEET Z)	SIGN CODE	WIDTH (IN)	HEIGHT (IN)	SHEETING REMARKS	SIGN LEGEND	NEW SIGNS		EXISTING SIGNS			EXIST POST		NUMBER OF NEW POSTS	SQUARE STEEL (IN)			TUBULAR STEEL Ø (IN)				SIGN FRAME REQUIRED	REMARKS	SIGN DETAIL LOCATION				
								"A"	"B"	RETAIN	SALVAGE FROM	SALVAGE TO	REMOVE	RETAIN		REMOVE	1.75	2.00	2.50	FOUNDATION	3.00	3.50			4.00	5.00	SHSM	PROJECT SHEET #	STANDARD SHEET #
																	(LB / FT)				(LB / FT)								
ESSEX VT-15 EB							FY-FLUORESCENT YELLOW FYG-FLUORESCENT YELLOW GREEN															"SHSM"-STANDARD HIGHWAY SIGNS AND MARKINGS							
EB	4.152	A	D3-1	48	9		COMMONWEALTH AVE																COMMONWEALTH AVE						
		C	D3-1	42	12			3.50										X						COMMONWEALTH AVE		12			
		A	D3-1	66	12			5.50																COMMONWEALTH AVE		8			
EB	4.217	A	VD-062B	72	16		BUSINESS SIGN-ALDER BROOK ==>> / DENTAL ASSOCIATES 1/10			1																			
		A	VD-062B	72	16		BUSINESS SIGN-ALAN ASHE ==>> / INSURANCE AGENCY 5/10			1																			
		A	VD-062AS	72	16		BUSINESS SIGN-JUNCTION ==>> / RESTAURANT 9/10			1																			
		A	VD-700	6	10		MILE MARKER 0420			1																			
EB	4.262	A	VR-063R	30	30		RIGHT LANE FOR RIGHT TURN																						
EB	4.350	A	R3-7R	30	30		RIGHT LANE MUST TURN RIGHT																						
		A	VR-921R	30	30			6.25											X					INSTALL AT BEGINNING OF SOLID WHITE LINE FOR TURNING LANE			E-145A		
EB	4.372	A	D11-1	24	18		BIKE ROUTE																						
		A	M6-1	12	9		ARROW RIGHT																						
		A	D11-1	24	18	GRN WHT		3.00																		X			
		A	M6-1	12	9	GRN WHT		0.75																		X			
EB	4.387	A	R10-11a	24	30		NO TURN ON RED																						
SIGN SUMMARY SHEET							SHEET TOTALS	19.00	0.00	4	0	0	6	0	0	4	60.0	0	0.0	0.0	0.0	0.0	PROJECT NAME: WINOOSKI - CAMBRIDGE						
								SF	SF	EA	EA	EA	EA	EA	EA	EA	FT	EA	LB	LB	LB	LB	PROJECT NUMBER: STPG SIGN(55)						
VERMONT AGENCY OF TRANSPORTATION							TOWN DIRECTIONAL TOTALS	853.87	0.0	34	20	20	202	0	0	104	1560.0	0		0.0			FILE NAME: ESSEX VT15 EB TSS.xls	PLOT DATE: 6/14/2016					
																						PROJECT MANAGER: M. FOISY	DRAWN BY: G. BARRETT						
																						DESIGNED BY: G. BARRETT	CHECKED: M. FOISY						
																						ESSEX EB SHEET 14	SHEET 87	OF 192					