






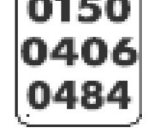


DIRECTION	MILEPOINT	LOCATION CODE (SHEET Z)	SIGN CODE	WIDTH (IN)	HEIGHT (IN)	SHEETING REMARKS	SIGN LEGEND	NEW SIGNS		EXISTING SIGNS				EXIST POST		NUMBER OF NEW POSTS	SQUARE STEEL (IN)			TUBULAR STEEL Ø (IN)				SIGN FRAME REQUIRED	REMARKS	SIGN DETAIL LOCATION			
								"A"	"B"	RETAIN	SALVAGE FROM	SALVAGE TO	REMOVE	RETAIN	REMOVE		1.75	2.00	2.50	FOUNDATION	3.00	3.50	4.00			5.00	SHSM	PROJECT SHEET #	STANDARD SHEET #
																	(LB / FT)				(LB / FT)								
ESSEX VT-15 EB							FY-FLUORESCENT YELLOW FYG-FLUORESCENT YELLOW GREEN																"SHSM"-STANDARD HIGHWAY SIGNS AND MARKINGS						
		A	R2-1	24	30			5.00																	X				
EB	4.827	B	R5-3	24	24		NO MOTOR VEHICLES					1		X															
		B	R5-3	24	24			4.00							1		X								X			SHARED USE PATH	
EB	4.827	A	R1-1	18	18		STOP					1		X															
		A	R1-1	18	18			2.25							1		X								X			SHARED USE PATH	
EB	4.827	C	VR-017	24	30		LLL 24,000					1		X															
		C	R8-3	18	24		NO PARKING					1																	
		C	VR-017	24	30			5.00							1		X											T-70	
EB	4.837	D	R1-1	30	30		STOP					1		X															
		C	VD-700	6	10		MILE MARKER 0484			1	1																		
		A	D3-1	36	12			3.00							1		X									9			
		C	D3-1	42	12			3.50																		12			
		D	R1-1	30	30			6.25																	X				
		C	VD-700	6	10						1																		
EB	4.838	A	D3-1	20	6		SUNSET DR					1		X															
SIGN SUMMARY SHEET							SHEET TOTALS	29.00	0.00	0	1	1	7	0	0	4	60.0	0	0.0	0.0	0.0	0.0	PROJECT NAME: WINOOSKI - CAMBRIDGE						
							SF	SF	EA	EA	EA	EA	EA	EA	EA	EA	FT	EA	LB	LB	LB	LB	PROJECT NUMBER: STPG SIGN(55)						
VERMONT AGENCY OF TRANSPORTATION							TOWN DIRECTIONAL TOTALS	853.87	0.0	34	20	20	202	0	0	104	1560.0	0		0.0			FILE NAME: ESSEX VT15 EB TSS.xls PLOT DATE: 6/14/2016						
																							PROJECT MANAGER: M. FOISY DRAWN BY: G. BARRETT						
																							DESIGNED BY: G. BARRETT CHECKED: M. FOISY						
																							ESSEX EB SHEET 18 SHEET 91 OF 192						