

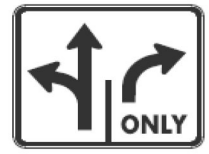






DIRECTION	MILEPOINT	LOCATION CODE (SHEET 2)	SIGN CODE	WIDTH (IN)	HEIGHT (IN)	SHEETING REMARKS	SIGN LEGEND	NEW SIGNS		EXISTING SIGNS			EXIST POST		NUMBER OF NEW POSTS	SQUARE STEEL (IN)			TUBULAR STEEL Ø (IN)				SIGN FRAME REQUIRED	REMARKS	SIGN DETAIL LOCATION				
								"A"	"B"	RETAIN	SALVAGE FROM	SALVAGE TO	REMOVE	RETAIN		REMOVE	1.75	2.00	2.50	FOUNDATION	3.00	3.50			4.00	5.00	SHSM	PROJECT SHEET #	STANDARD SHEET #
																	(LB / FT)				(LB / FT)								
ESSEX VT-15 EB							FY-FLUORESCENT YELLOW FYG-FLUORESCENT YELLOW GREEN															"SHSM"-STANDARD HIGHWAY SIGNS AND MARKINGS							
		A	UNK.	18	24		LOCAL GUIDE SIGN					1											REMOVE SIGN AND RETURN TO TOWN						
		A	R3-9cP	30	12	BLK WHT		2.50						1		X								X					
		A	R8-3	24	24			4.00																X					
		A	UNK.	12	18		CCTA				1																		
EB	5.287	A	VR-922R	30	30		LEFT & STRAIGHT/RIGHT ONLY					1		X															
		A	R8-3	24	24		NO PARKING					1																	
		A	M4-6	24	12		END					1																	
		A	VR-922R	30	30			6.25						1		X									E-145A				
		A	R3-9dP	30	12	BLK WHT		2.50																X					
		A	R8-3	24	24			4.00																X					
EB	5.352	A	R3-17	30	24		BIKE LANE					1		X															
		A	R3-17aP	30	12		AHEAD					1																	
		A	R3-17	24	18			3.00																X					
		A	R3-17aP	24	8			1.33																X					
SIGN SUMMARY SHEET							SHEET TOTALS	23.58	0.00	0	0	1	6	0	0	2	30.0	0	0.0	0.0	0.0	0.0	PROJECT NAME: WINOOSKI - CAMBRIDGE						
								SF	SF	EA	EA	EA	EA	EA	EA	EA	EA	EA	EA	EA	EA	EA	PROJECT NUMBER: STPG SIGN(55)						
VERMONT AGENCY OF TRANSPORTATION							TOWN DIRECTIONAL TOTALS	853.87	0.0	34	20	20	202	0	0	104	1560.0	0		0.0			FILE NAME: ESSEX VT15 EB TSS.xls	PLOT DATE: 6/14/2016					
																						PROJECT MANAGER: M. FOISY	DRAWN BY: G. BARRETT						
																						DESIGNED BY: G. BARRETT	CHECKED M. FOISY						
																						ESSEX EB SHEET 21	SHEET 94 OF 192						