


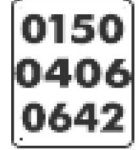






DIRECTION	MILEPOINT	LOCATION CODE (SHEET Z)	SIGN CODE	WIDTH (IN)	HEIGHT (IN)	SHEETING REMARKS	SIGN LEGEND	NEW SIGNS		EXISTING SIGNS				EXIST POST		NUMBER OF NEW POSTS	SQUARE STEEL (IN)			TUBULAR STEEL Ø (IN)				SIGN FRAME REQUIRED	REMARKS	SIGN DETAIL LOCATION			
								"A"	"B"	RETAIN	SALVAGE FROM	SALVAGE TO	REMOVE	RETAIN	REMOVE		1.75	2.00	2.50	FOUNDATION	3.00	3.50	4.00			5.00	SHSM	PROJECT SHEET #	STANDARD SHEET #
																	(LB / FT)				(LB / FT)								
ESSEX VT-15 EB							FY-FLUORESCENT YELLOW FYG-FLUORESCENT YELLOW GREEN																"SHSM"-STANDARD HIGHWAY SIGNS AND MARKINGS						
		A	D3-1	36	12			3.00							1	X								CIRCLE DR (TH-732)		9			
		C	D3-1	42	12			3.50																CIRCLE DR (TH-732)		12			
		D	R1-1	30	30			6.25																CIRCLE DR (TH-732)	X				
		C	VD-700	6	10						1													CIRCLE DR (TH-732)					
EB	6.421	A	D3-1	24	9		CIRCLE DR							1	X									CIRCLE DR (TH-732)					
EB	6.432	A	W2-2	30	30		ADVANCED SIDE ROAD WARNING RIGHT							1	X														
		A	W16-8P	24	18		ALLEN MARTIN DR							1															
		A	W2-2	30	30			6.25							1	X								THINNING AND TRIMMING NEEDED	X				
		A	W16-8aP	30	15			3.13																		17			
EB	6.472	A	VR-921R	30	30		STRAIGHT/RIGHT ONLY							1	X														
		A	VR-921R	30	30			6.25							1	X											E-145A		
EB	6.510	C	VR-017	24	30		LLL 24,000							1	X									ALLEN MARTIN DR (TH-8)					
		C	VR-017	24	30			5.00							1	X									ALLEN MARTIN DR (TH-8); THINNING AND TRIMMING NEEDED		T-70		
EB	6.527	D	R1-1	30	30		STOP							1	X									ALLEN MARTIN DR (TH-8)					
		C	VD-700	6	10		MILE MARKER 0653				1		1											ALLEN MARTIN DR (TH-8)					
SIGN SUMMARY SHEET							SHEET TOTALS	33.38	0.00	0	1	1	7	0	0	4	60.0	0	0.0	0.0	0.0	0.0							
VERMONT AGENCY OF TRANSPORTATION							TOWN DIRECTIONAL TOTALS	853.87	0.0	34	20	20	202	0	0	104	1560.0	0		0.0									
															PROJECT NAME:	WINOOSKI - CAMBRIDGE													
															PROJECT NUMBER:	STPG SIGN(55)													
															FILE NAME:	ESSEX VT15 EB TSS.xls					PLOT DATE:	6/14/2016							
															PROJECT MANAGER:	M. FOISY					DRAWN BY:	G. BARRETT							
															DESIGNED BY:	G. BARRETT					CHECKED:	M. FOISY							
															ESSEX EB SHEET 28						SHEET	101 OF 192							