



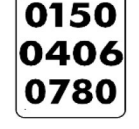




DIRECTION	MILEPOINT	LOCATION CODE (SHEET 2)	SIGN CODE	WIDTH (IN)	HEIGHT (IN)	SHEETING REMARKS	SIGN LEGEND	NEW SIGNS		EXISTING SIGNS			EXIST POST		NUMBER OF NEW POSTS	SQUARE STEEL (IN)			TUBULAR STEEL Ø (IN)				SIGN FRAME REQUIRED	REMARKS	SIGN DETAIL LOCATION				
								"A"	"B"	RETAIN	SALVAGE FROM	SALVAGE TO	REMOVE	RETAIN		REMOVE	1.75	2.00	2.50	FOUNDATION	3.00	3.50			4.00	5.00	SHSM	PROJECT SHEET #	STANDARD SHEET #
																	(LB / FT)				(LB / FT)								
<b>ESSEX VT-15 EB</b>							FY-FLUORESCENT YELLOW FYG-FLUORESCENT YELLOW GREEN															"SHSM"-STANDARD HIGHWAY SIGNS AND MARKINGS							
EB	7.372	A	OM3-R	12	36		OBJECT MARKER					1		X															
		A	OM3-R	12	36			3.00							1		X							X					
EB	7.393	B	OM3-L	12	36		OBJECT MARKER					1		X															
		B	OM3-L	12	36			3.00							1		X							X					
EB	7.792	A	W1-2R	30	30		CURVE RIGHT					1		X															
		A	W13-1P	18	18		40 MPH					1																	
		A	VD-700	6	10		MILE MARKER 0780			1		1																	
EB	7.839	A	W1-2R	30	30			6.25							1		X							X					
		A	W13-1P	18	18			2.25																X					
		A	VD-700	6	10						1																		
EB	8.002	A	R2-1	24	30		REDUCE SPEED LIMIT 40 AHEAD					1		X															
		A	W3-5	36	36			9.00							2		X							X					
EB	8.057	A	VW-133L	30	30		HIDDEN DRIVE LEFT					1		X															
		A	VW-133L	30	30			6.25																	T-81				
<b>SIGN SUMMARY SHEET</b>							SHEET TOTALS	29.75	0.00	0	1	1	7	0	0	5	75.0	0	0.0	0.0	0.0	0.0	PROJECT NAME: WINOOSKI - CAMBRIDGE						
VERMONT AGENCY OF TRANSPORTATION							TOWN DIRECTIONAL TOTALS															PROJECT NUMBER: STPG SIGN(55)							
																					FILE NAME: ESSEX VT15 EB TSS.xls								
																						DESIGNED BY: G. BARRETT							
																						PLOT DATE: 6/14/2016							
																						DRAWN BY: G. BARRETT							
																						CHECKED: M. FOISY							
																						ESSEX EB SHEET 31	SHEET 104 OF 192						