


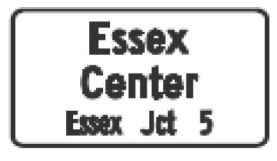




| DIRECTION | MILEPOINT | LOCATION CODE (SHEET 2) | SIGN CODE | WIDTH (IN) | HEIGHT (IN) | SHEETING REMARKS | SIGN LEGEND | NEW SIGNS | | EXISTING SIGNS | | | EXIST POST | | NUMBER OF NEW POSTS | SQUARE STEEL (IN) | | | TUBULAR STEEL Ø (IN) | | | | SIGN FRAME REQUIRED | REMARKS | SIGN DETAIL LOCATION | | | | |
|----------------------------------|-----------|-------------------------|-----------|------------|-------------|------------------|--|-----------|------|----------------|--------------|------------|------------|--------|---------------------|-------------------|-----------|------|----------------------|------------|---------------------------|--|------------------------------------|----------------------|----------------------|------|------|-----------------|------------------|
| | | | | | | | | "A" | "B" | RETAIN | SALVAGE FROM | SALVAGE TO | REMOVE | RETAIN | | REMOVE | 1.75 | 2.00 | 2.50 | FOUNDATION | 3.00 | 3.50 | | | 4.00 | 5.00 | SHSM | PROJECT SHEET # | STANDARD SHEET # |
| | | | | | | | | | | | | | | | | | (LB / FT) | | | | (LB / FT) | | | | | | | | |
| ESSEX VT-15 WB | | | | | | | FY-FLUORESCENT YELLOW FYG-FLUORESCENT YELLOW GREEN | | | | | | | | | | | | | | | "SHSM"-STANDARD HIGHWAY SIGNS AND MARKINGS | | | | | | | |
| WB | 5.867 | F | VD-018 | 30 | 18 | | ESSEX CENTER/ESSEX JUNCTION 5 | | | | | 1 | X | | | | | | | | | | | | | | | | |
| | | F | VD-018 | 30 | 18 | |  | 3.75 | | | | | | | | | | | | | | | | 15 | | | | | |
| WB | 5.777 | F | R2-1 | 24 | 30 | | SPEED LIMIT 35 | | | | | 1 | X | | | | | | | | | | | | | | | | |
| | | F | R2-1 | 30 | 36 | |  | 7.50 | | | | | | 1 | X | | | | | | | THINNING AND TRIMMING NEEDED | X | | | | | | |
| WB | 5.712 | F | R8-3 | 24 | 24 | | NO PARKING | | | | | 1 | X | | | | | | | | | | | | | | | | |
| | | F | R3-9cP | 24 | 12 | | BEGIN | | | | | 1 | | | | | | | | | | | | | | | | | |
| | | F | R3-9cP | 30 | 12 | BLK WHT |  | 2.50 | | | | | | 1 | X | | | | | | | | | X | | | | | |
| | | F | R8-3 | 24 | 24 | |  | 4.00 | | | | | | | | | | | | | | | | X | | | | | |
| WB | 5.687 | F | R8-3 | 24 | 24 | | NO PARKING | | | | | 1 | X | | | | | | | | | | | | | | | | |
| | | F | R3-9dP | 24 | 12 | | END | | | | | 1 | | | | | | | | | | | | | | | | | |
| | | F | R3-9dP | 30 | 12 | BLK WHT |  | 2.50 | | | | | | | | | | | | | | | | X | | | | | |
| | | F | R8-3 | 24 | 24 | |  | 4.00 | | | | | | | | | | | | | | | | X | | | | | |
| SIGN SUMMARY SHEET | | | | | | | SHEET TOTALS | 24.25 | 0.00 | 0 | 0 | 0 | 6 | 0 | 0 | 2 | 30.0 | 0 | 0.0 | 0.0 | 0.0 | 0.0 | PROJECT NAME: WINOOSKI - CAMBRIDGE | | | | | | |
| VERMONT AGENCY OF TRANSPORTATION | | | | | | | TOWN DIRECTIONAL TOTALS | 650.50 | 0.0 | 32 | 8 | 8 | 144 | 0 | 0 | 86 | 1290.0 | 0 | | 0.0 | | PROJECT NUMBER: STPG SIGN(55) | FILE NAME: ESSEX VT15 WB TSS.xls | PLOT DATE: 6/14/2016 | | | | | |
| | | | | | | | | | | | | | | | | | | | | | PROJECT MANAGER: M. FOISY | DRAWN BY: G. BARRETT | | | | | | | |
| | | | | | | | | | | | | | | | | | | | | | DESIGNED BY: G. BARRETT | CHECKED: M. FOISY | | | | | | | |
| | | | | | | | | | | | | | | | | | | | | | ESSEX WB SHEET 6 | SHEET 110 OF 192 | | | | | | | |