


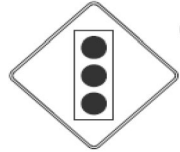







DIRECTION	MILEPOINT	LOCATION CODE (SHEET Z)	SIGN CODE	WIDTH (IN)	HEIGHT (IN)	SHEETING REMARKS	SIGN LEGEND	NEW SIGNS		EXISTING SIGNS			EXIST POST		NUMBER OF NEW POSTS	SQUARE STEEL (IN)			TUBULAR STEEL Ø (IN)				SIGN FRAME REQUIRED	REMARKS	SIGN DETAIL LOCATION				
								"A"	"B"	RETAIN	SALVAGE FROM	SALVAGE TO	REMOVE	RETAIN		REMOVE	1.75	2.00	2.50	FOUNDATION	3.00	3.50			4.00	5.00	SHSM	PROJECT SHEET #	STANDARD SHEET #
																	(LB / FT)				(LB / FT)								
ESSEX VT-15 WB							FY-FLUORESCENT YELLOW FYG-FLUORESCENT YELLOW GREEN															"SHSM"-STANDARD HIGHWAY SIGNS AND MARKINGS							
		F	W3-3	30	30			6.25						1	X									X					
WB	4.536	G	VR-017	24	30			5.00						1	X										LONDONDERRY LN (TH-702)		T-70		
WB	4.532	F	D3-1	30	9		LONDONDERRY LN					1	X												LONDONDERRY LN (TH-702)				
		H	R1-1	30	30		STOP					1													LONDONDERRY LN (TH-702)				
		G	VD-700	6	10		MILE MARKER 0453			1	1														LONDONDERRY LN (TH-702)				
		H	R1-1	30	30			6.25						1	X									X		LONDONDERRY LN (TH-702)			
		G	VD-700	6	10						1															LONDONDERRY LN (TH-702)			
WB	4.537	G	D3-1	42	12			3.50						2	X										LONDONDERRY LN (TH-702); INSTALL STREET SIGNS 5 FEET WEST OF STOP SIGN		12		
		F	D3-1	60	12			5.00																		LONDONDERRY LN (TH-702)		8	
WB	4.527	F	VR-063L	30	30		LEFT LANE FOR LEFT TURN					1	X																
WB	4.507	F	R3-7L	30	30			6.25						1	X									X					
WB	4.452	F	VR-921L	30	30		LEFT ONLY/STRAIGHT					1	X																
		F	VD-700	6	10		MILE MARKER 0443			1	1																		
		F	VR-921L	30	30			6.25						1	X												E-145A		
		F	VD-700	6	10						1																		
SIGN SUMMARY SHEET							SHEET TOTALS	38.50	0.00	0	2	2	6	0	0	7	105.0	0	0.0	0.0	0.0	0.0		PROJECT NAME: WINOOSKI - CAMBRIDGE					
							SF	SF	EA	EA	EA	EA	EA	EA	EA	EA	FT	EA	LB	LB	LB	LB		PROJECT NUMBER: STPG SIGN(55)					
VERMONT AGENCY OF TRANSPORTATION							TOWN DIRECTIONAL TOTALS	650.50	0.0	32	8	8	144	0	0	86	1290.0	0		0.0				FILE NAME: ESSEX VT15 WB TSS.xls	PLOT DATE: 6/14/2016				
																							PROJECT MANAGER: M. FOISY	DRAWN BY: G. BARRETT					
																							DESIGNED BY: G. BARRETT	CHECKED: M. FOISY					
																							ESSEX WB SHEET 14	SHEET 118 OF 192					