





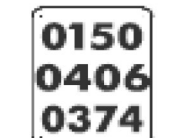




DIRECTION	MILEPOINT	LOCATION CODE (SHEET Z)	SIGN CODE	WIDTH (IN)	HEIGHT (IN)	SHEETING REMARKS	SIGN LEGEND	NEW SIGNS		EXISTING SIGNS			EXIST POST		NUMBER OF NEW POSTS	SQUARE STEEL (IN)			TUBULAR STEEL Ø (IN)				SIGN FRAME REQUIRED	REMARKS	SIGN DETAIL LOCATION				
								"A"	"B"	RETAIN	SALVAGE FROM	SALVAGE TO	REMOVE	RETAIN		REMOVE	1.75	2.00	2.50	FOUNDATION	3.00	3.50			4.00	5.00	SHSM	PROJECT SHEET #	STANDARD SHEET #
																	(LB / FT)				(LB / FT)								
ESSEX VT-15 WB							FY-FLUORESCENT YELLOW FYG-FLUORESCENT YELLOW GREEN															"SHSM"-STANDARD HIGHWAY SIGNS AND MARKINGS							
		G	R5-1	30	30			6.25						1	X									X					
		F	R6-1L	36	12			3.00																X					
		E	R6-1R	36	12			3.00																X					
WB	3.777	H	R1-1	30	30			6.25						1	X									X					
WB	3.752	F	M3-4	24	12		WEST					1	X																
		F	M1-5	24	24		VERMONT 15					1																	
		F	VD-700	6	10		MILE MARKER 0374			1	1																		
		F	M3-4	24	12	GRN WHT		2.00						1	X									X					
		F	M1-5	24	24	GRN WHT		4.00																	E-136B				
		F	VD-700	6	10						1																		
WB	3.692	F	VD2-1	54	7.5		ESSEX JUNCTION 1					1	X																
		F	VD2-1	72	12			6.00						2	X										T-93				
WB	3.627	F	R2-1	24	30		SPEED LIMIT 40					1	X																
		F	R2-1	24	30			5.00						1	X									X					
WB	3.562	F	VM-607	36	30		GRAND ARMY OF THE REPUBLIC HIGHWAY			1			X																
SIGN SUMMARY SHEET							SHEET TOTALS	35.50	0.00	1	1	1	5	0	0	6	90.0	0	0.0	0.0	0.0	0.0	PROJECT NAME: WINOOSKI - CAMBRIDGE						
							SF	SF	EA	EA	EA	EA	EA	EA	EA	EA	FT	EA	LB	LB	LB	LB	PROJECT NUMBER: STPG SIGN(55)						
VERMONT AGENCY OF TRANSPORTATION							TOWN DIRECTIONAL TOTALS	650.50	0.0	32	8	8	144	0	0	86	1290.0	0		0.0			FILE NAME: ESSEX VT15 WB TSS.xls PLOT DATE: 6/14/2016						
																						PROJECT MANAGER: M. FOISY DRAWN BY: G. BARRETT							
																						DESIGNED BY: G. BARRETT CHECKED: M. FOISY							
																						ESSEX WB SHEET 20 SHEET 124 OF 192							