

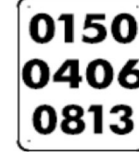





DIRECTION	MILEPOINT	LOCATION CODE (SHEET Z)	SIGN CODE	WIDTH (IN)	HEIGHT (IN)	SHEETING REMARKS	SIGN LEGEND	NEW SIGNS		EXISTING SIGNS			EXIST POST		NUMBER OF NEW POSTS	SQUARE STEEL (IN)			TUBULAR STEEL Ø (IN)				SIGN FRAME REQUIRED	REMARKS	SIGN DETAIL LOCATION				
								"A"	"B"	RETAIN	SALVAGE FROM	SALVAGE TO	REMOVE	RETAIN		REMOVE	1.75	2.00	2.50	FOUNDATION	3.00	3.50			4.00	5.00	SHSM	PROJECT SHEET #	STANDARD SHEET #
																	(LB / FT)				(LB / FT)								
JERICHO VT-15 EB							FY-FLUORESCENT YELLOW FYG-FLUORESCENT YELLOW GREEN															"SHSM"-STANDARD HIGHWAY SIGNS AND MARKINGS							
EB	0.000	C	VD-024	60	7.5		JERICHO / ESSEX					1	X																
		C	VD-024	72	10			5.00																			T-94		
		C	VD-700	6	10		 	0.42																				T-44	
		C	VD-700	6	10			0.42																			T-44		
EB	0.000	A	R2-1	24	30		REDUCED SPEED AHEAD					1	X																
		A	VD-700	6	10		MILE MARKER 0000					1																	
		A	VD-700	6	10		MILE MARKER 0813					1																	
		A	R2-1	30	36			7.50						1	X										X				
EB	0.043	C	VR-023B	24	30		PROHIBITED DUMPING HOUSEHOLD GARBAGE....					1	X																
		C	VR-023b	24	30			5.00						1	X													T-70	
EB	0.073	A	R2-1	24	30		SPEED LIMIT 40					1	X																
EB	0.098	A	VD-018	30	18		JERICHO / UNDERHILL FLATS 4					1	X																
		A	VD-018	30	18			3.75																				15	
EB	0.128	A	VD-062AL	72	16		BUSINESS SIGN-CAMP ETHAN ALLEN TRAINING SITE 2-7/10			1			X																
EB	0.178	A	VD-062B	72	16		BUSINESS SIGN-OLD MILL CRAFT, SHOP ON LEFT 1/4			1			X																
SIGN SUMMARY SHEET							SHEET TOTALS	22.09	0.00	2	0	0	7	0	0	2	30.0	0	0.0	0.0	0.0	0.0	PROJECT NAME: WINOOSKI - CAMBRIDGE						
								SF	SF	EA	EA	EA	EA	EA	EA	EA	FT	EA	LB	LB	LB	LB	PROJECT NUMBER: STPG SIGN(55)						
VERMONT AGENCY OF TRANSPORTATION							TOWN DIRECTIONAL TOTALS	408.91	0.0	24	14	14	96	0	0	33	495.0	0		0.0			FILE NAME: JERICHO VT15 EB TSS.xls	PLOT DATE: 6/14/2016					
																						PROJECT MANAGER: M. FOISY	DRAWN BY: G. BARRETT						
																						DESIGNED BY: G. BARRETT	CHECKED: M. FOISY						
																						JERICHO EB SHEET 1	SHEET 128 OF 192						