





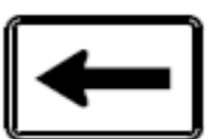


DIRECTION	MILEPOINT	LOCATION CODE (SHEET 2)	SIGN CODE	WIDTH (IN)	HEIGHT (IN)	SHEETING REMARKS	SIGN LEGEND	NEW SIGNS		EXISTING SIGNS			EXIST POST		NUMBER OF NEW POSTS	SQUARE STEEL (IN)			TUBULAR STEEL Ø (IN)				SIGN FRAME REQUIRED	REMARKS	SIGN DETAIL LOCATION				
								"A"	"B"	RETAIN	SALVAGE FROM	SALVAGE TO	REMOVE	RETAIN		REMOVE	1.75	2.00	2.50	FOUNDATION	3.00	3.50			4.00	5.00	SHSM	PROJECT SHEET #	STANDARD SHEET #
																	(LB / FT)				(LB / FT)								
JERICHO VT-15 EB							FY-FLUORESCENT YELLOW FYG-FLUORESCENT YELLOW GREEN															"SHSM"-STANDARD HIGHWAY SIGNS AND MARKINGS							
		B	OM3-L	12	36			3.00							1	X								X					
EB	0.393	A	W1-3L	36	36		MODIFIED CURVES AHEAD					1	X																
		A	W13-1P	18	18		15 MPH					1																	
		A	W1-3L	36	36			9.00																	17				
		A	W13-1P	24	24			4.00																X					
EB	0.413	A	D1-1	54	7.5		JERICHO CENTER --->					1	X																
		A	M3-2	24	12		EAST					1																	
		A	M1-5	24	24		VERMONT 15					1																	
		A	M6-1L	21	15		LEFT ARROW					1																	
		A	D1-1	72	12			6.00						2	X										T-93				
		A	M3-2	24	12	GRN WHT		2.00																X					
		A	M1-5	24	24	GRN WHT		4.00																	E-136B				
		A	M6-1L	21	15	GRN WHT		2.19																X					
EB	0.438	C	VR-017	24	30		LLL 24,000					1	X												LEE RIVER RD (TH-2); REMOVE SIGN AND RETURN TO TOWN				
		C	VR-501	18	24		NO THRU TRUCKS					1													LEE RIVER RD (TH-2); REMOVE SIGN AND RETURN TO TOWN				
SIGN SUMMARY SHEET							SHEET TOTALS			30.19	0.00	0	0	0	8	0	0	3	45.0	0	0.0	0.0	0.0	0.0	PROJECT NAME: WINOOSKI - CAMBRIDGE				
										SF	SF	EA	EA	EA	EA	EA	EA	EA	FT	EA	LB	LB	LB	LB	PROJECT NUMBER: STPG SIGN(55)				
																										FILE NAME: JERICHO VT15 EB TSS.xls PLOT DATE: 6/14/2016			
VERMONT AGENCY OF TRANSPORTATION							TOWN DIRECTIONAL TOTALS			408.91	0.0	24	14	14	96	0	0	33	495.0	0		0.0				PROJECT MANAGER: M. FOISY DRAWN BY: G. BARRETT			
																										DESIGNED BY: G. BARRETT CHECKED: M. FOISY			
																										JERICHO EB SHEET 3 SHEET 130 OF 192			