


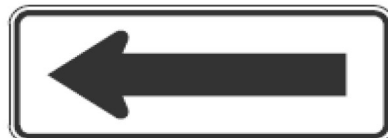




DIRECTION	MILEPOINT	LOCATION CODE (SHEET Z)	SIGN CODE	WIDTH (IN)	HEIGHT (IN)	SHEETING REMARKS	SIGN LEGEND	NEW SIGNS		EXISTING SIGNS			EXIST POST		NUMBER OF NEW POSTS	SQUARE STEEL (IN)			TUBULAR STEEL Ø (IN)				SIGN FRAME REQUIRED	REMARKS	SIGN DETAIL LOCATION				
								"A"	"B"	RETAIN	SALVAGE FROM	SALVAGE TO	REMOVE	RETAIN		REMOVE	1.75	2.00	2.50	FOUNDATION	3.00	3.50			4.00	5.00	SHSM	PROJECT SHEET #	STANDARD SHEET #
																	(LB / FT)				(LB / FT)								
JERICHO VT-15 EB							FY-FLUORESCENT YELLOW FYG-FLUORESCENT YELLOW GREEN															"SHSM"-STANDARD HIGHWAY SIGNS AND MARKINGS							
EB	0.453	A	W1-6	48	24		ARROW LEFT					1	X																
		A	W1-6	48	24			8.00															INSTALL ON ISLAND	X					
EB	0.453	B	W1-6	36	18		ARROW RIGHT					1	X																
		B	W1-6	48	24			8.00															INSTALL ON ISLAND	X					
EB	0.465	A	W1-8	18	24		CHEVRON			1			X																
EB	0.503	A	R2-1	24	30		SPEED LIMIT 35					1	X																
		A	R2-1	24	30			5.00																X					
EB	0.533	A	VW-133R	36	36		HIDDEN DRIVE RIGHT					1		X															
		A	VW-133R	36	36			9.00							2	X									T-81				
EB	0.568	A	M3-2	24	12		EAST					1	X																
		A	M1-5	24	24		VERMONT 15					1																	
		A	M3-2	24	12	GRN WHT		2.00																X					
		A	M1-5	24	24	GRN WHT		4.00																	E-136B				
EB	0.698	A	S1-1	36	36		PEDESTRIANS					1	X																
		A	W16-9P	36	20		AHEAD					1																	
SIGN SUMMARY SHEET							SHEET TOTALS	36.00	0.00	1	0	0	8	0	0	2	30.0	0	0.0	0.0	0.0	0.0	PROJECT NAME: WINOOSKI - CAMBRIDGE						
								SF	SF	EA	EA	EA	EA	EA	EA	EA	FT	EA	LB	LB	LB	LB	PROJECT NUMBER: STPG SIGN(55)						
VERMONT AGENCY OF TRANSPORTATION							TOWN DIRECTIONAL TOTALS	408.91	0.0	24	14	14	96	0	0	33	495.0	0		0.0			FILE NAME: JERICHO VT15 EB TSS.xls	PLOT DATE: 6/14/2016					
																						PROJECT MANAGER: M. FOISY	DRAWN BY: G. BARRETT						
																						DESIGNED BY: G. BARRETT	CHECKED: M. FOISY						
																						JERICHO EB SHEET 5	SHEET 132 OF 192						