

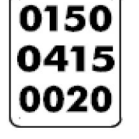



DIRECTION	MILEPOINT	LOCATION CODE (SHEET 2)	SIGN CODE	WIDTH (IN)	HEIGHT (IN)	SHEETING REMARKS	SIGN LEGEND	NEW SIGNS		EXISTING SIGNS			EXIST POST		NUMBER OF NEW POSTS	SQUARE STEEL (IN)			TUBULAR STEEL Ø (IN)				SIGN FRAME REQUIRED	REMARKS	SIGN DETAIL LOCATION				
								"A"	"B"	RETAIN	SALVAGE FROM	SALVAGE TO	REMOVE	RETAIN		REMOVE	1.75	2.00	2.50	FOUNDATION	3.00	3.50			4.00	5.00	SHSM	PROJECT SHEET #	STANDARD SHEET #
																	(LB / FT)				(LB / FT)								
<b>UNDERHILL VT-15 EB</b>							FY-FLUORESCENT YELLOW FYG-FLUORESCENT YELLOW GREEN															"SHSM"-STANDARD HIGHWAY SIGNS AND MARKINGS							
EB	0.041	A	N/A	18	24		911 EMERGENCY CALL BOX AT FIRE STATION				1			1	X								SALVAGE FROM MM 0.061. INSTALL 100 FEET WEST FROM SIGN AT MM 0.061						
EB	0.061	A	W11-8	30	30					1			X											X					
		A	N/A	18	24		911 EMERGENCY CALL BOX AT FIRE STATION			1		1											SALVAGE TO MM 0.041						
EB	0.211	A	R2-1	24	30		SPEED LIMIT 35						1	X															
		A	VD-700	6	10		MILE MARKER 0020			1		1																	
		A	R2-1	24	30			5.00																X					
		A	VD-700	6	10						1																		
EB	0.376	C	VR-017	24	30		LLL 24,000 LBS						1	X									MEADOW LN (TH-52)						
		C	VR-017	24	30			5.00						1	X									MEADOW LN (TH-52)			T-70		
EB	0.380	A	D3-1	30	6		HOMESTEAD ACRES						1	X									MEADOW LN (TH-52)						
		A	D3-1	24	6		MEADOW LN						1										MEADOW LN (TH-52)						
<b>SIGN SUMMARY SHEET</b>							SHEET TOTALS	10.00	0.00	1	2	2	6	0	0	2	30.0	0	0.0	0.0	0.0	0.0	0.0	PROJECT NAME: WINOOSKI-CAMBRIDGE					
VERMONT AGENCY OF TRANSPORTATION							TOWN DIRECTIONAL TOTALS	SF	SF	EA	EA	EA	EA	EA	EA	EA	FT	EA	LB	LB	LB	LB	PROJECT NUMBER: STPG SIGN(55)						
							228.41	0.0	3	9	9	53	0	0	27	405.0	0		0.0				FILE NAME: UNDERHILL VT15 EB TSS.xls	PLOT DATE: 6/14/2016					
																							PROJECT MANAGER: M. FOISY	DRAWN BY: G. BARRETT					
																							DESIGNED BY: G. BARRETT	CHECKED: M. FOISY					
																							UNDERHILL EB SHEET 2	SHEET 158	OF 192				