

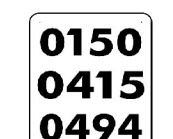






DIRECTION	MILEPOINT	LOCATION CODE (SHEET 2)	SIGN CODE	WIDTH (IN)	HEIGHT (IN)	SHEETING REMARKS	SIGN LEGEND	NEW SIGNS		EXISTING SIGNS			EXIST POST		NUMBER OF NEW POSTS	SQUARE STEEL (IN)			TUBULAR STEEL Ø (IN)				SIGN FRAME REQUIRED	REMARKS	SIGN DETAIL LOCATION				
								"A"	"B"	RETAIN	SALVAGE FROM	SALVAGE TO	REMOVE	RETAIN		REMOVE	1.75	2.00	2.50	FOUNDATION	3.00	3.50			4.00	5.00	SHSM	PROJECT SHEET #	STANDARD SHEET #
																	(LB / FT)				(LB / FT)								
WESTFORD VT-15 EB							FY-FLUORESCENT YELLOW FYG-FLUORESCENT YELLOW GREEN															"SHSM"-STANDARD HIGHWAY SIGNS AND MARKINGS							
EB	0.000	C	VD-024	72	10		WESTFORD / UNDERHILL					1		X															
		C	VD-700	6	10		MILE MARKER 0000					1																	
		C	VD-700	6	10		MILE MARKER 4944					1																	
		C	VD-024	72	10			5.00							2	X									T-94				
		C	VD-700	6	10		 	0.42																	T-44				
		C	VD-700	6	10			0.42																	T-44				
EB	0.400	A	VS3-4	36	36		SCHOOL BUS TURN AROUND					1		X															
		A	VS3-4	36	36	FYG		9.00																19					
EB	0.710	A	VW-205	30	30		WATCH FOR TURNING VEHICLES					1		X															
		A	VW-205	36	36			9.00							2	X									T-82				
EB	2.090	A	VS3-4	36	36		SCHOOL BUS TURN AROUND					1		X															
		A	VS3-4	36	36	FYG		9.00																19					
EB	2.250	C	VR-017	24	30		LLL 24,000					1		X											BILL COOK RD (TH-11)				
		C	R2-1	24	30		SPEED LIMIT 35					1													BILL COOK RD (TH-11) REMOVE SIGN AND RETURN TO TOWN				
		C	VR-017	24	30			5.00							1	X									BILL COOK RD (TH-11)				
SIGN SUMMARY SHEET							SHEET TOTALS	37.84	0.00	0	0	0	8	0	0	5	75.0	0	0.0	0.0	0.0	0.0	PROJECT NAME: WINOOSKI - CAMBRIDGE						
								SF	SF	EA	EA	EA	EA	EA	EA	EA	FT	EA	LB	LB	LB	PROJECT NUMBER: STPG SIGN(55)							
VERMONT AGENCY OF TRANSPORTATION							TOWN DIRECTIONAL TOTALS	56.09	0.0	0	1	1	13	0	0	7	105.0	0		0.0		FILE NAME: WESTFORD VT15 EB TSS.xls	PLOT DATE: 6/14/2016						
																					PROJECT MANAGER: M. FOISY	DRAWN BY: G. BARRETT							
																					DESIGNED BY: G. BARRETT	CHECKED: M. FOISY							
																					WESTFORD EB SHEET 1	SHEET 173 OF 192							