


VT 114



1.5" Radius, 0.5" Border, White on Green;
[East Haven] C; [10] C;

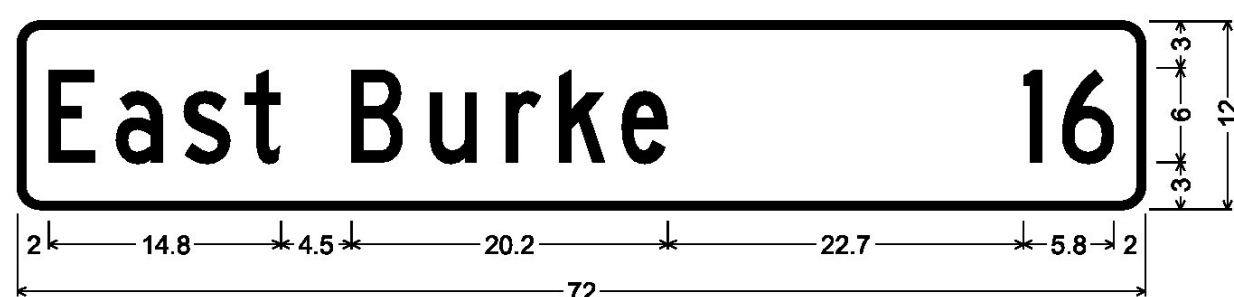

1.5" Radius, 0.5" Border, White on Green;
[East Burke] C; [16] C;


ALL SIGNS IN THIS SECTION ARE SIGNS CODE VD2-1




1.5" Radius, 0.5" Border, White on Green;
Standard Arrow Custom 9.0" X 6.1" 180°;
[Lyndon] Town School] B 96% spacing;




1.5" Radius, 0.5" Border, White on Green;
Standard Arrow Custom 9.0" X 6.1" 180°; [Gallup Mills 8] C;

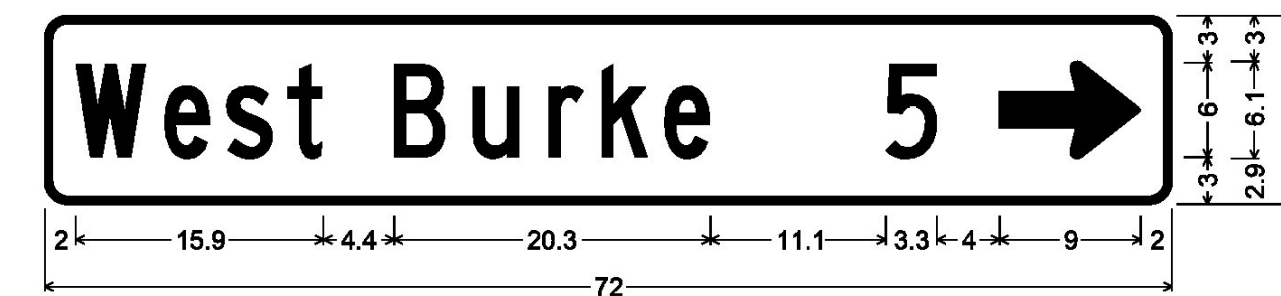

1.5" Radius, 0.5" Border, White on Green;
[West Burke] C; [5] C; Standard Arrow Custom 9.0" X 6.1" 0°;

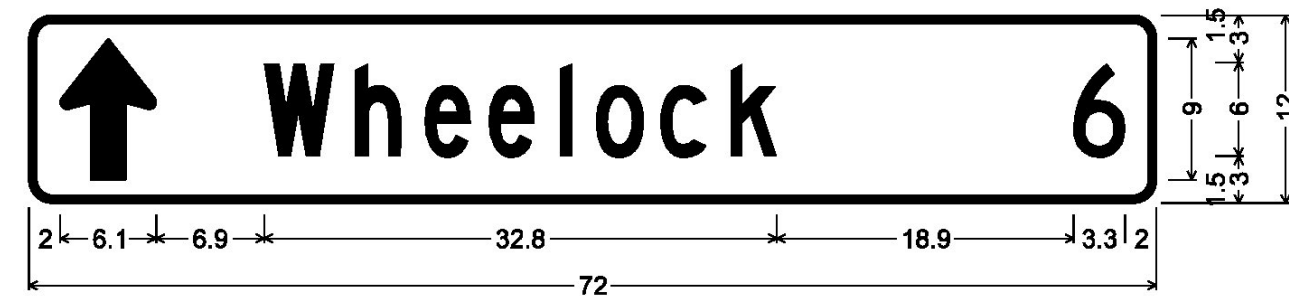

1.5" Radius, 0.5" Border, White on Green;
Standard Arrow Custom 9.0" X 6.1" 90°; [Wheelock] C; [6] C;

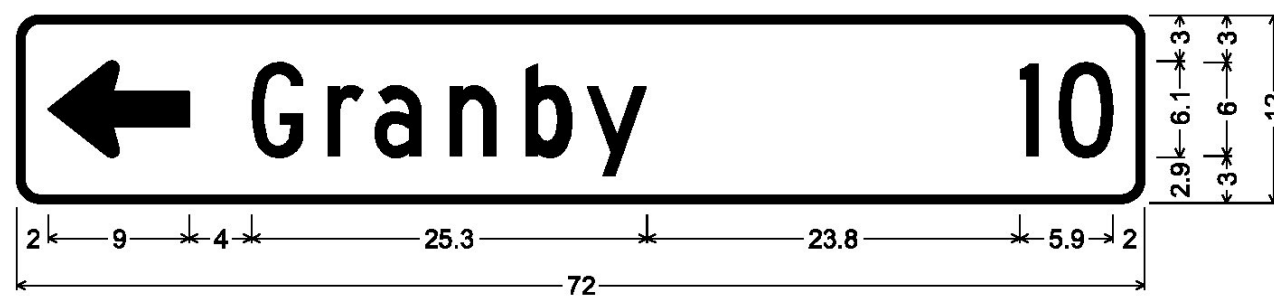


1.5" Radius, 0.5" Border, White on Green;
Standard Arrow Custom 9.0" X 6.1" 180°; [Granby] C; [10] C;




1.5" Radius, 0.5" Border, White on Green;
Standard Arrow Custom 9.0" X 6.1" 180°; [Lyndonville] C; [1] C;




1.5" Radius, 0.5" Border, White on Green;
[East Burke] C; [School] C; Standard Arrow Custom 9.0" X 6.1" 0°;

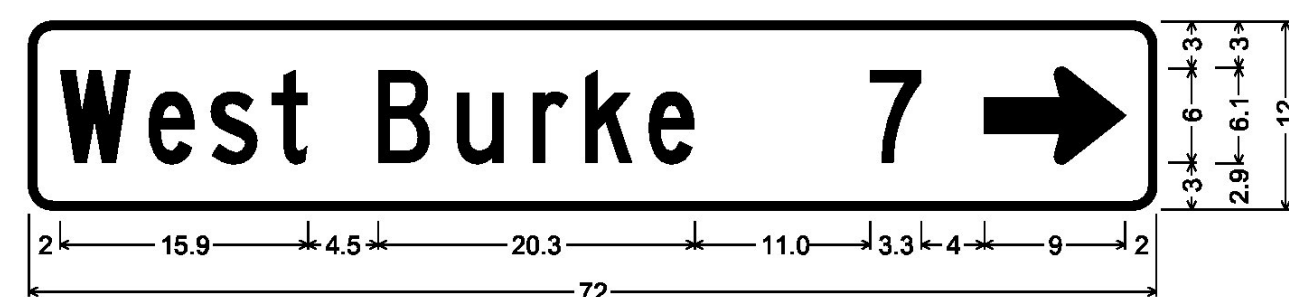

1.5" Radius, 0.5" Border, White on Green;
[West Burke] C; [7] C; Standard Arrow Custom 9.0" X 6.1" 0°;

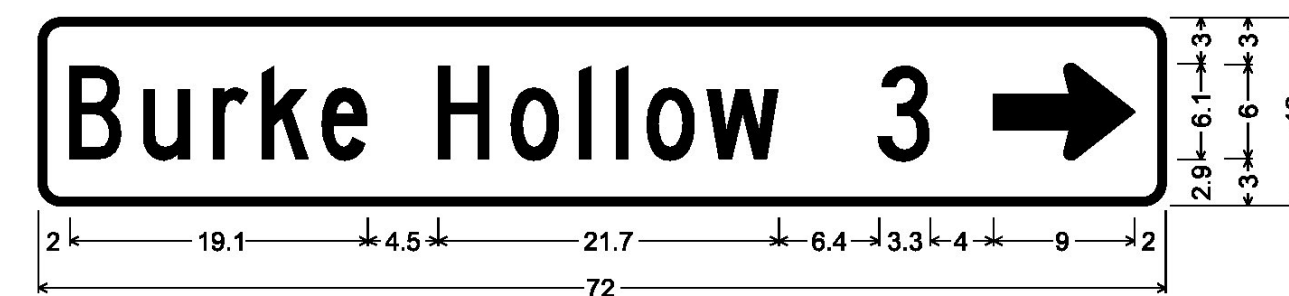

1.5" Radius, 0.5" Border, White on Green;
Standard Arrow Custom 9.0" X 6.1" 180°; [Burke Hollow 3] C 80% spacing;

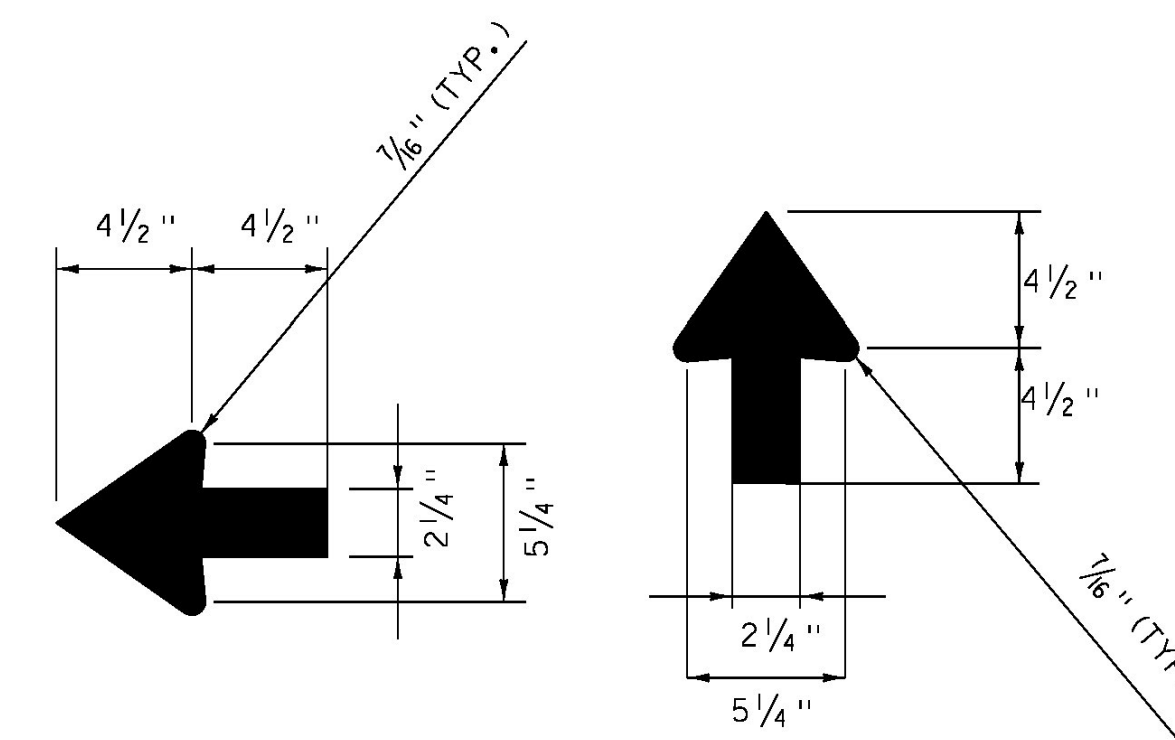

STANDARD SHSM 2.25" ARROW

ALL SIGNS IN THIS SECTION ARE SIGNS CODE VDI-1A

PROJECT NAME:	STATEWIDE-NORTHEAST
PROJECT NUMBER:	STPG SIGN (56)
FILE NAME: z151007tsss-det.dgn	PLOT DATE: 5/4/2016
PROJECT LEADER: C. LATHROP	DRAWN BY: O. DALMER
DESIGNED BY: B. BRESLEND	CHECKED BY: C. LATHROP
SIGN DETAIL SHEET 7	SHEET 12 OF 168